


DAM BREAST

TRIBUTE

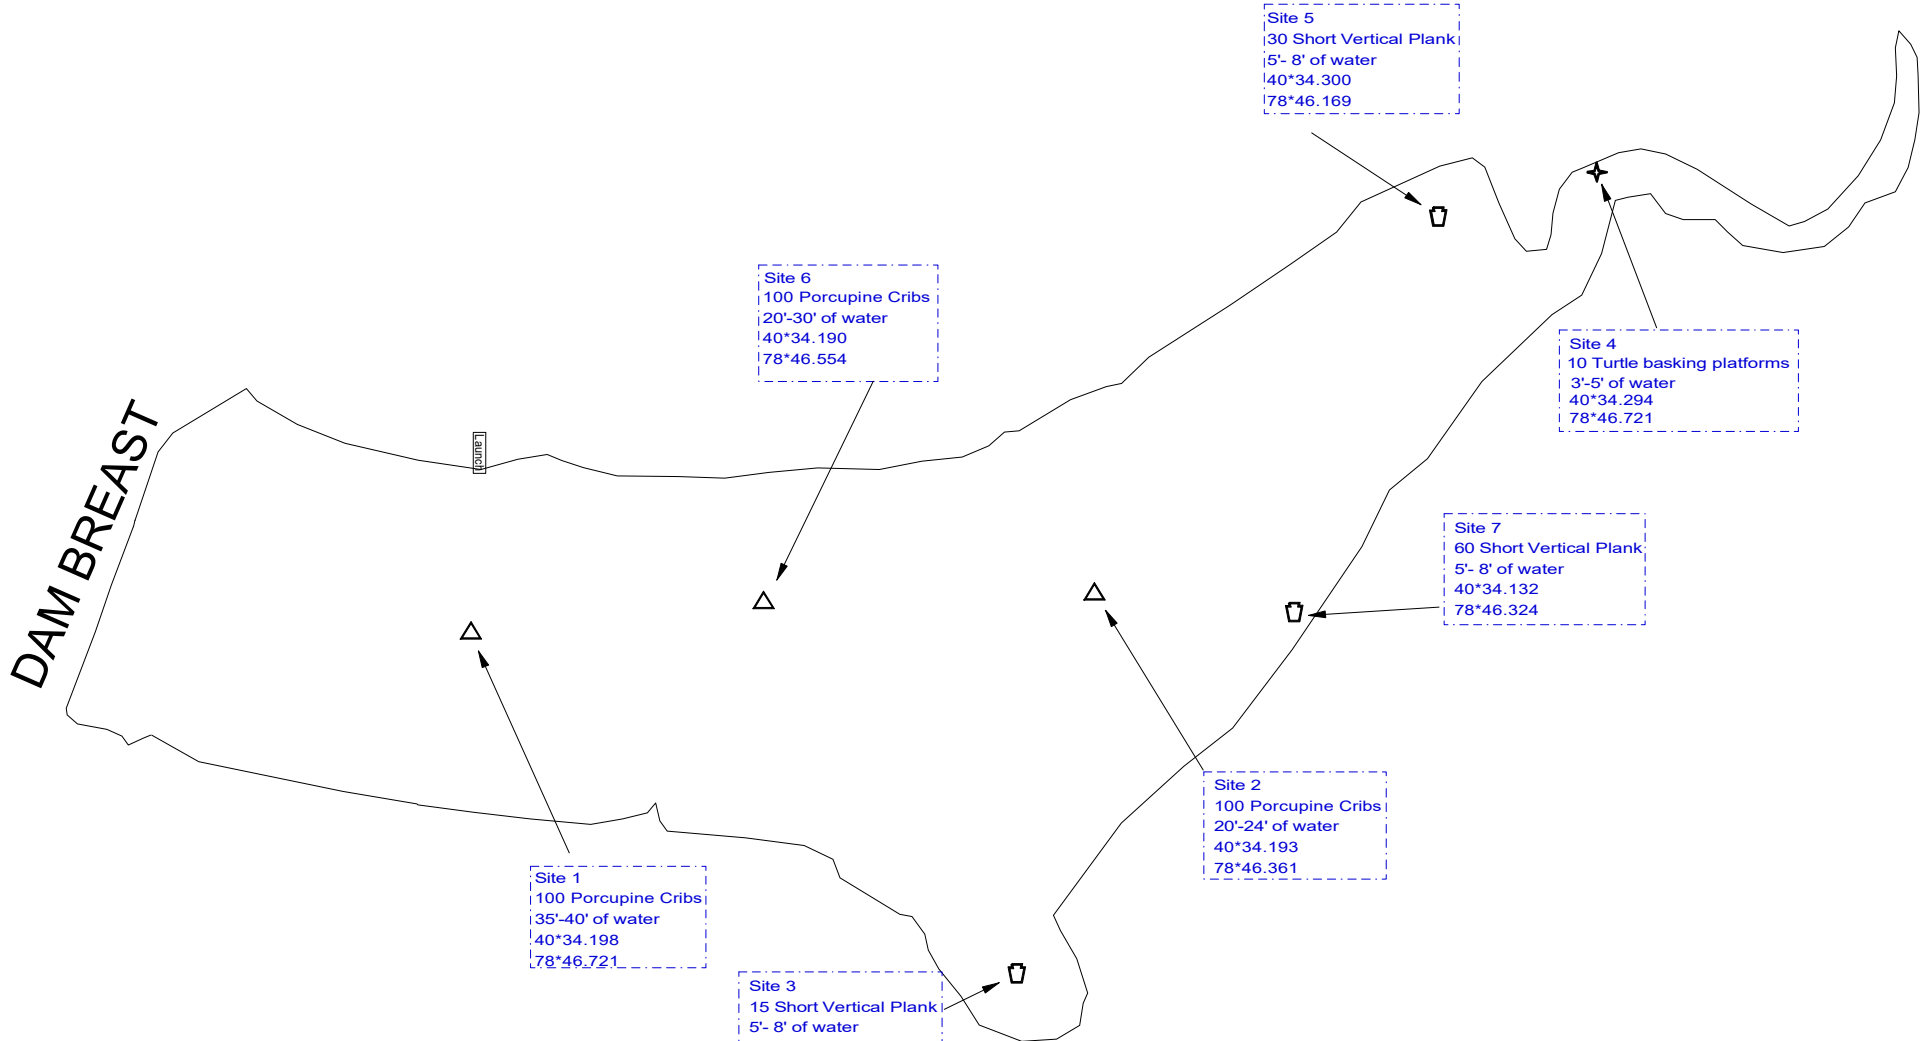

PLAN MAP LEGEND

	PROPOSED	COMPLETED
CATFISH SPAWNING BOX		
STAKE TREE		
TURTLE BASKING PLATFORM		
VERTICAL PLANK STRUCTURE		
BLACK BASS NESTING STRUCTURE		
FELLED SHORELINE TREE		
PORCUPINE CRIB		
PORCUPINE CRIB JUNIOR		
SHORT VERTICAL PLANK STRUCTURE		
ROCK RUBBLE HAMP		
CONVEY STRING		
POST CLUSTER		
POST CLUSTERS PLUS		
SPIDER HAMPS		
ROCK STAR STRUCTURES		
POST STUMPS		
STONE-FRAMED DEFLECTOR		
SAW-TOOTHED DEFLECTOR		
ROOT WADLOG DEFLECTOR		
TRIE STRUCTURE		
ROAD BED		



FISH HABITAT IMPROVEMENT PLAN
for
Colver Res. (Vetera Dam), Cambria County
by
PA FISH AND BOAT COMMISSION
DIVISION OF HABITAT MANAGEMENT

Drawn by: V.J.L. Habitat Manager: Vincent Lessard Date: 07/09/2021
NOT TO SCALE
FIT IN FIELD
ALL SIZES APPROXIMATE



NOTE : Blue Text Indicates Proposed Sites
Black Text Indicates Completed Sites