


PLAN MAP LEGEND		
PROPOSED	COMPLETED	
CATFISH SPAWNING BOX		
STAKE TREE		
TURTLE BASKING PLATFORM		
VERTICAL PLANK STRUCTURE		
BLACK BASS NESTING STRUCTURE		
FELLED SHORELINE TREE		
PORCUPINE CRIB		
PORCUPINE CRIB JUNIOR		
SHORT VERTICAL PLANK STRUCTURE		
ROCK RUBBLE HUMPS		
CONIFER STRING		
POST CLUSTER		
POST CLUSTERS PLUS		
SPIDER HUMPS		
ROCK STAR STRUCTURES		
POST STUMPS		
STONE FRAMED DEFLECTOR		
SAW-TOOTHED DEFLECTOR		
ROOT WAD/LOG DEFLECTOR		
TIRE STRUCTURE		
ROAD BED		

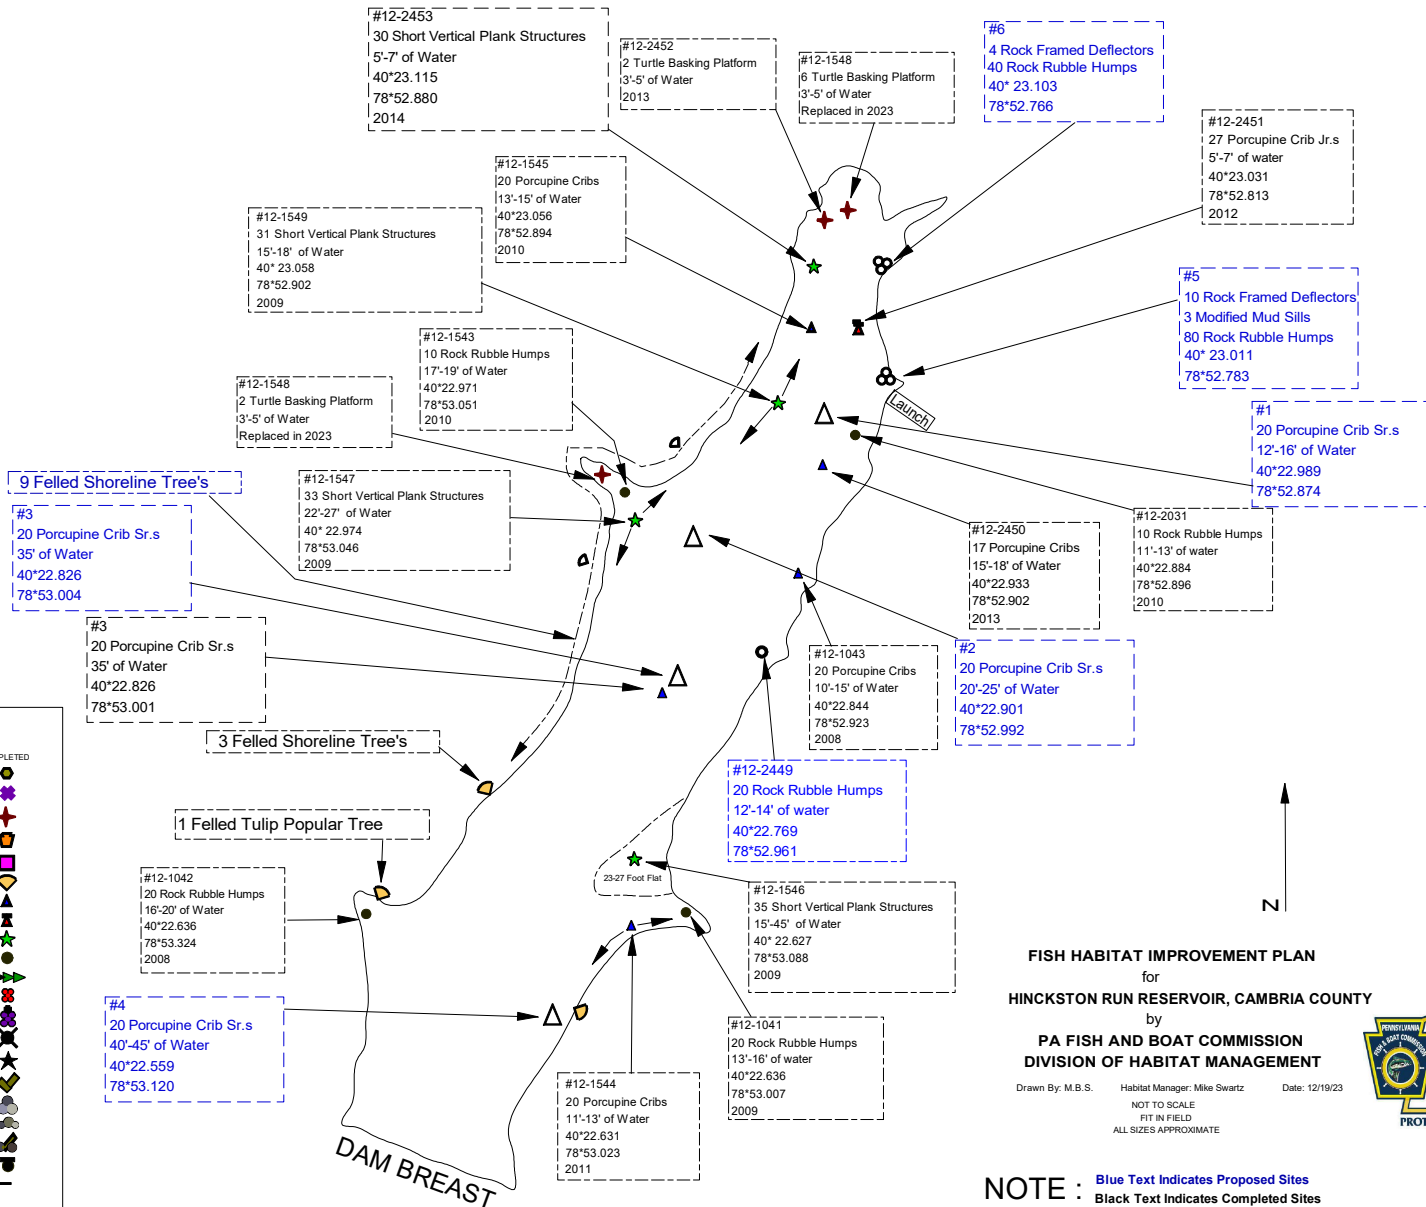

FISH HABITAT IMPROVEMENT PLAN
 for
HINCKSTON RUN RESERVOIR, CAMBRIA COUNTY
 by
PA FISH AND BOAT COMMISSION
DIVISION OF HABITAT MANAGEMENT

Drawn By: M.B.S. Habitat Manager: Mike Swartz Date: 12/19/23
 NOT TO SCALE
 FIT IN FIELD
 ALL SIZES APPROXIMATE



NOTE : Blue Text Indicates Proposed Sites
 Black Text Indicates Completed Sites