


PLAN MAP LEGEND	
PROPOSED	COMPLETED
CATFISH SPAWNING BOX	
SHADE TREE	
TURTLE BASKING PLATFORM	
VERTICAL PLANK STRUCTURE	
BLACK BASS NESTING STRUCTURE	
FELLED SHORHLNE TREE	
PORCUPINE CRIB	
PORCUPINE CRIB JUNIOR	
SHORT VERTICAL PLANK STRUCTURE	
ROCK RUBBLE HUMPS	
CONIFER STRING	
POST CLUSTER	
POST CLUSTERS PLUS	
SPIDER HUMPS	
ROCK STAR STRUCTURES	
POST STUMPS	
STONE FRAMED DEFLECTOR	
SAWN-TOOTHED DEFLECTOR	
ROOF WADLOG DEFLECTOR	
TIE STRUCTURE	
ROAD RED	

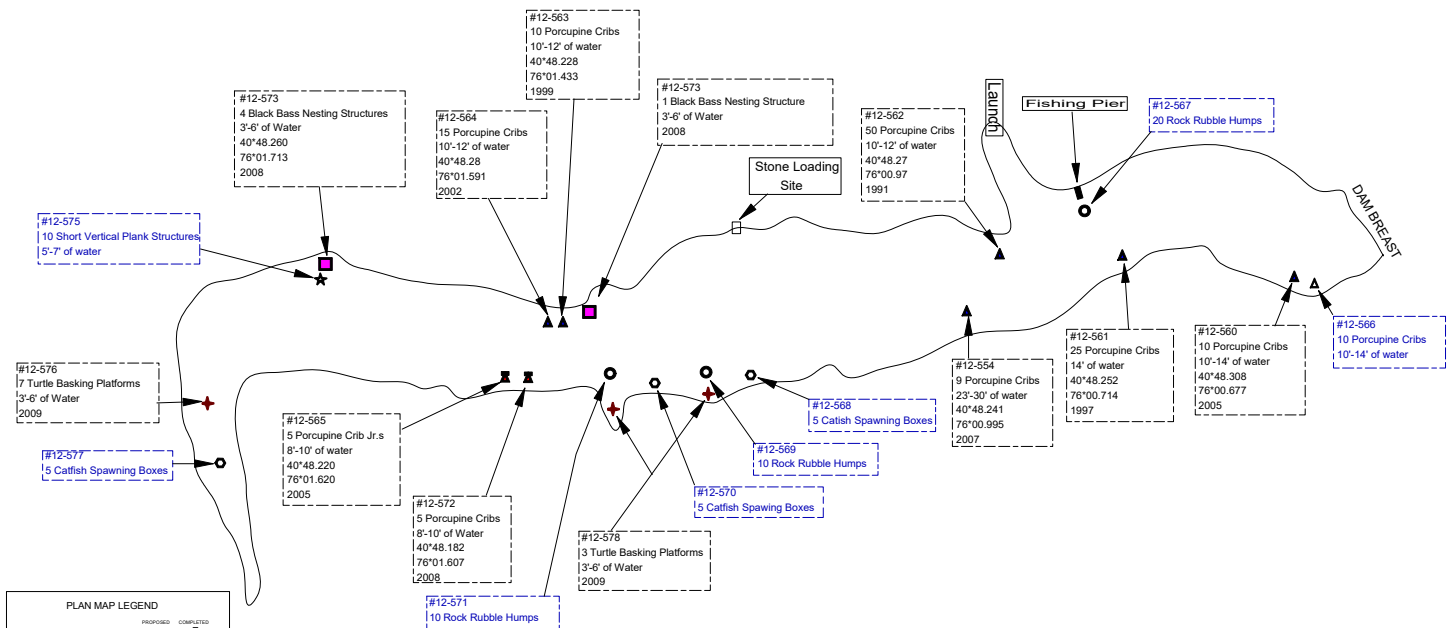

**FISH HABITAT IMPROVEMENT PLAN**  
for  
**TUSCARORA LAKE, SCHUYLKILL COUNTY**  
by  
**PA FISH AND BOAT COMMISSION**  
**DIVISION OF HABITAT MANAGEMENT**

Drawn By: M.B.S.; P.E.T    Habitat Manager: Dave Houser    Date: 9/7/06

NOT TO SCALE  
FIT IN FIELD  
ALL SIZES APPROXIMATE



**NOTE :** Blue Text Indicates Proposed Sites  
Black Text Indicates Completed Sites