



# LOG FRAMED STONE DEFLECTOR

Plan View

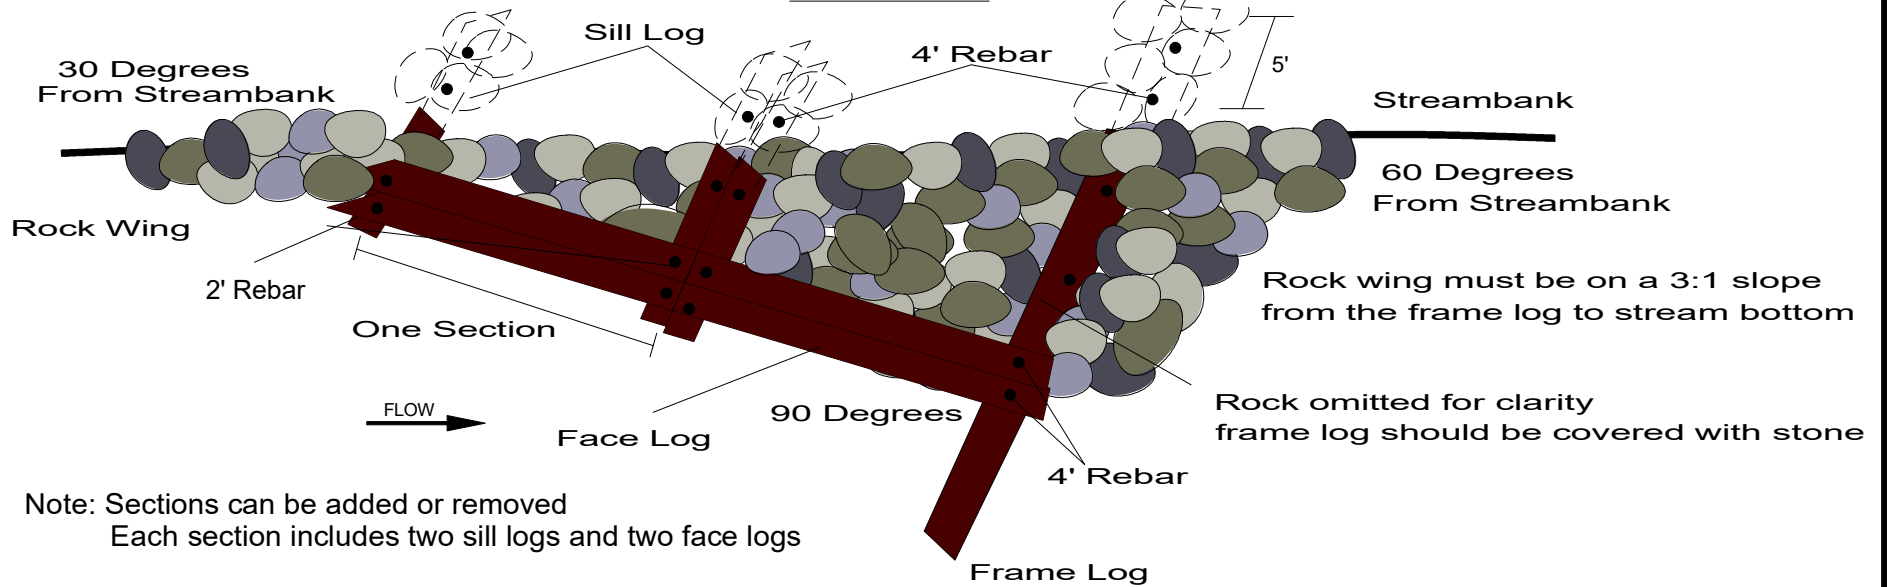

Section View

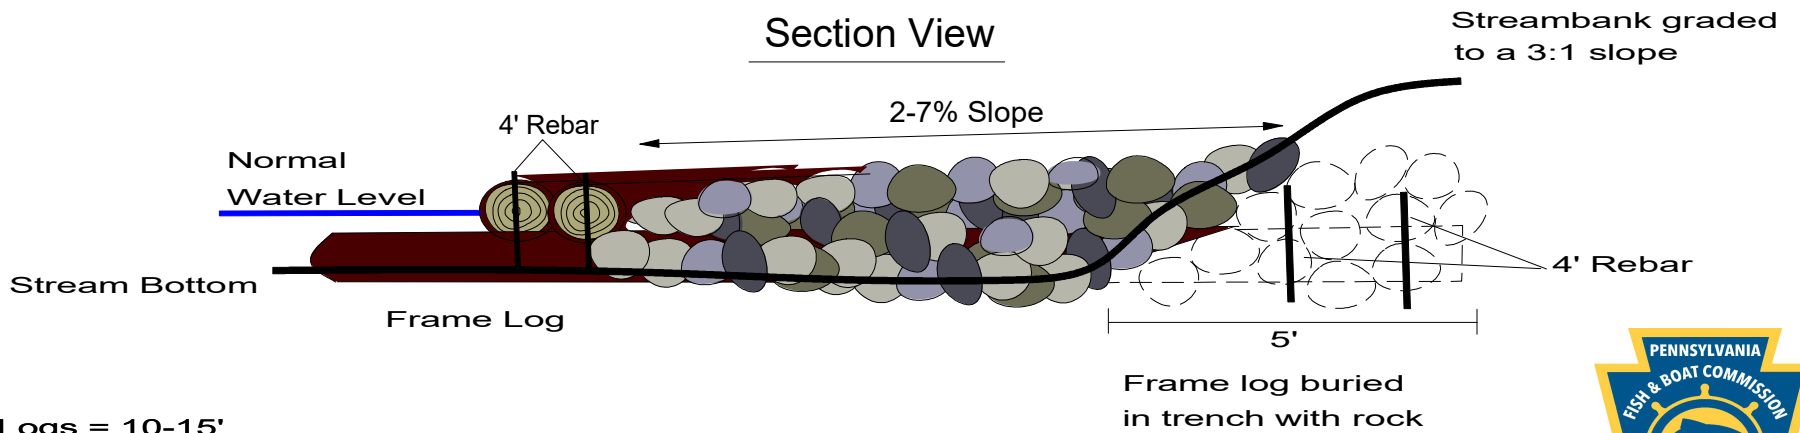

Sill Logs = 10-15'  
Face Logs = 20'  
Log Dia. = 8-12"

