


ROCK CROSS VANE

Plan View

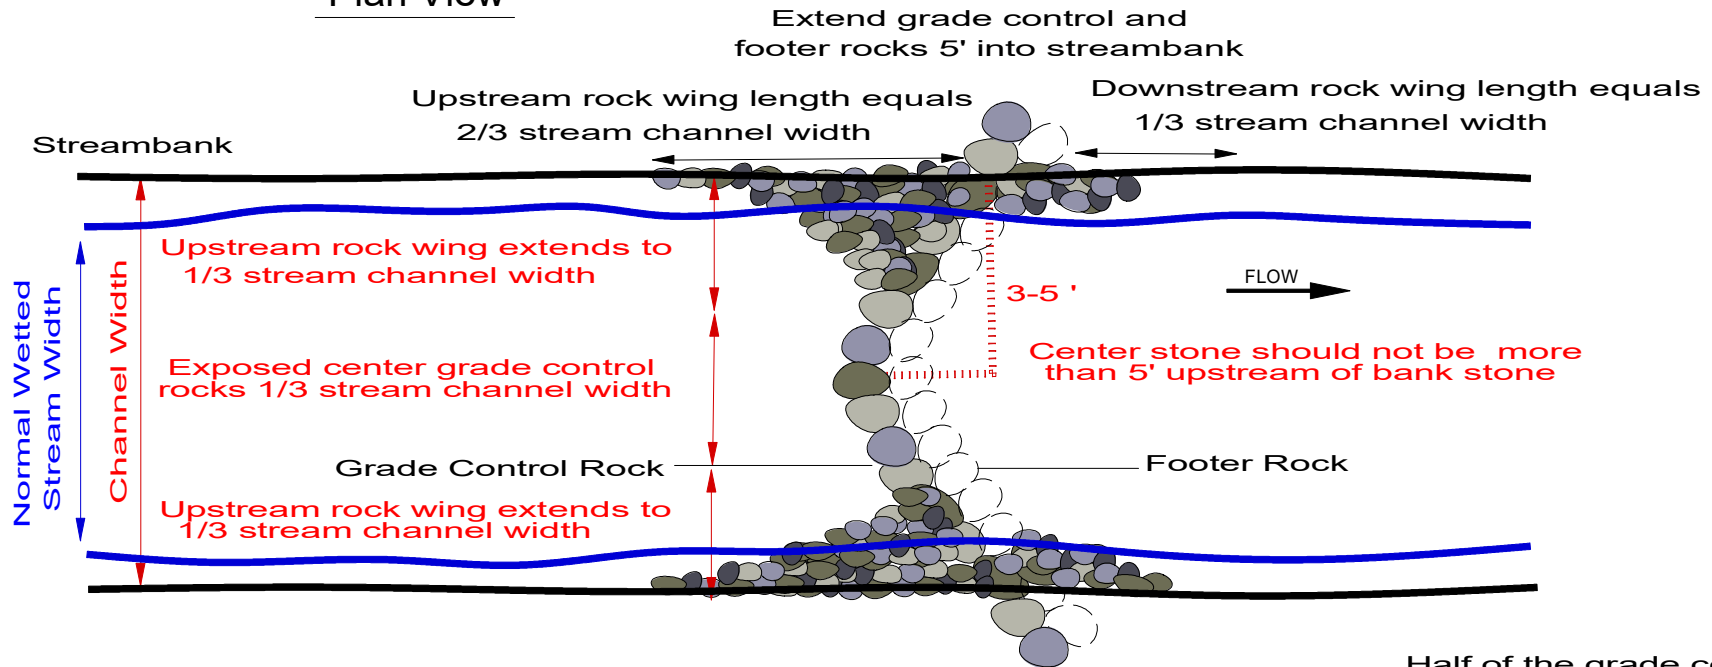

Streambank graded to a 3:1 slope

Section View

