


FUTURE CROSSWALK & TRAIL CONNECTION TO THE VILLAGE AT VALLEY FORGE (NOT PROVIDED BY PENNDOT)

PARK ENTRANCE GATES

RELOCATED PARK ENTRANCE SIGN (NOT PROVIDED BY PENNDOT)

MATURE HICKORY TREE TO BE PROTECTED

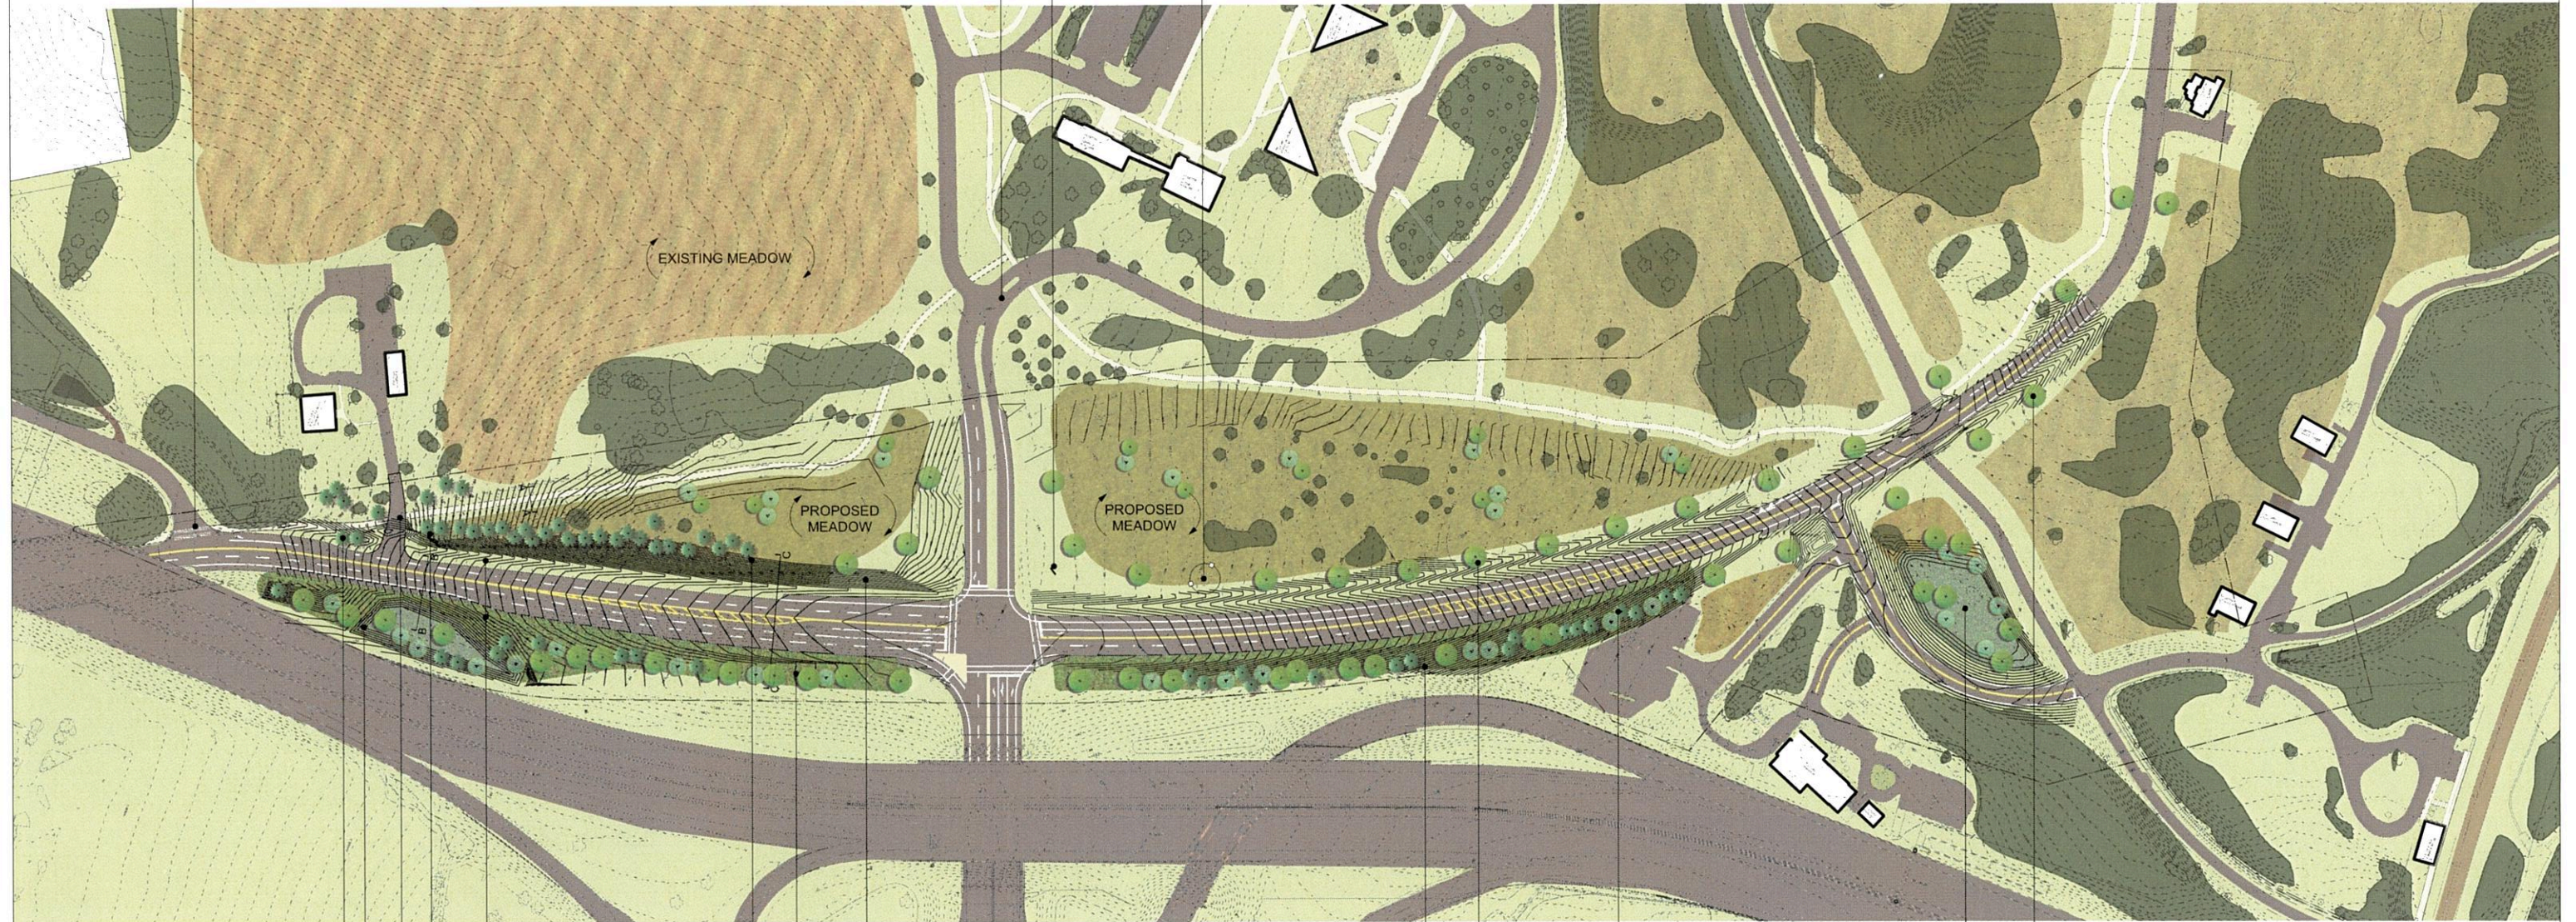

EVERGREEN SCREENING OF RANGER STATION ENTRANCE. MAINTAIN SIGHT TRIANGLES AS NECESSARY

STORMWATER CONVEYANCE SWALES (GRASS OR NO MOW LAWN)

DENSE EVERGREEN PLANTING ON TOP OF RIDGE SCREENS VIEW FROM INSIDE THE PARK

STEEP SLOPE ADJACENT TO ROADWAY LIMITS VIEWS INTO PARK UNTIL OUTER LINE DRIVE. GRADING AT OUTERLINE DRIVE PULLED BACK AS MUCH AS POSSIBLE TO PROVIDE VIEWS INTO THE PARK

NATURALIZED PLANTING TO SCREEN 422 AND KOP DEVELOPMENT

EVERGREEN SCREENING TRANSITIONS TO CANOPY TREES AND MEADOW (PARK AESTHETIC)

EVERGREEN SCREENING AT PARKING LOT

CANOPY TREES AND MEADOW (PARK AESTHETIC)


CANOPY TREES AND MEADOW (PARK AESTHETIC)

RAIN GARDEN OR STORMWATER BASIN BEHIND CANOPY TREE LINE TO MAINTAIN 'PARK AESTHETIC'

NATURALIZED PLANTING TO SCREEN 422 AND KOP DEVELOPMENT

RAIN GARDEN OR STORMWATER BASIN

DRIVEWAY

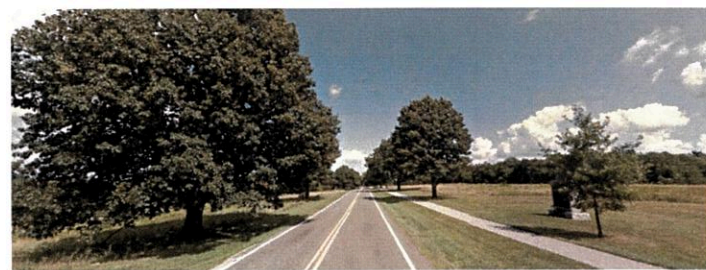

EXAMPLE OF 'PARK AESTHETIC'



DENSE EVERGREEN PLANTING



MEADOW



NO MOW GRASS

