





pennsylvania
DEPARTMENT OF TRANSPORTATION

**SR 0422 E. CUMBERLAND STREET RESURFACING
NORTH LEBANON TOWNSHIP, SOUTH LEBANON
TOWNSHIP, JACKSON TOWNSHIP,
AND CITY OF LEBANON
LEBANON COUNTY, PENNSYLVANIA**

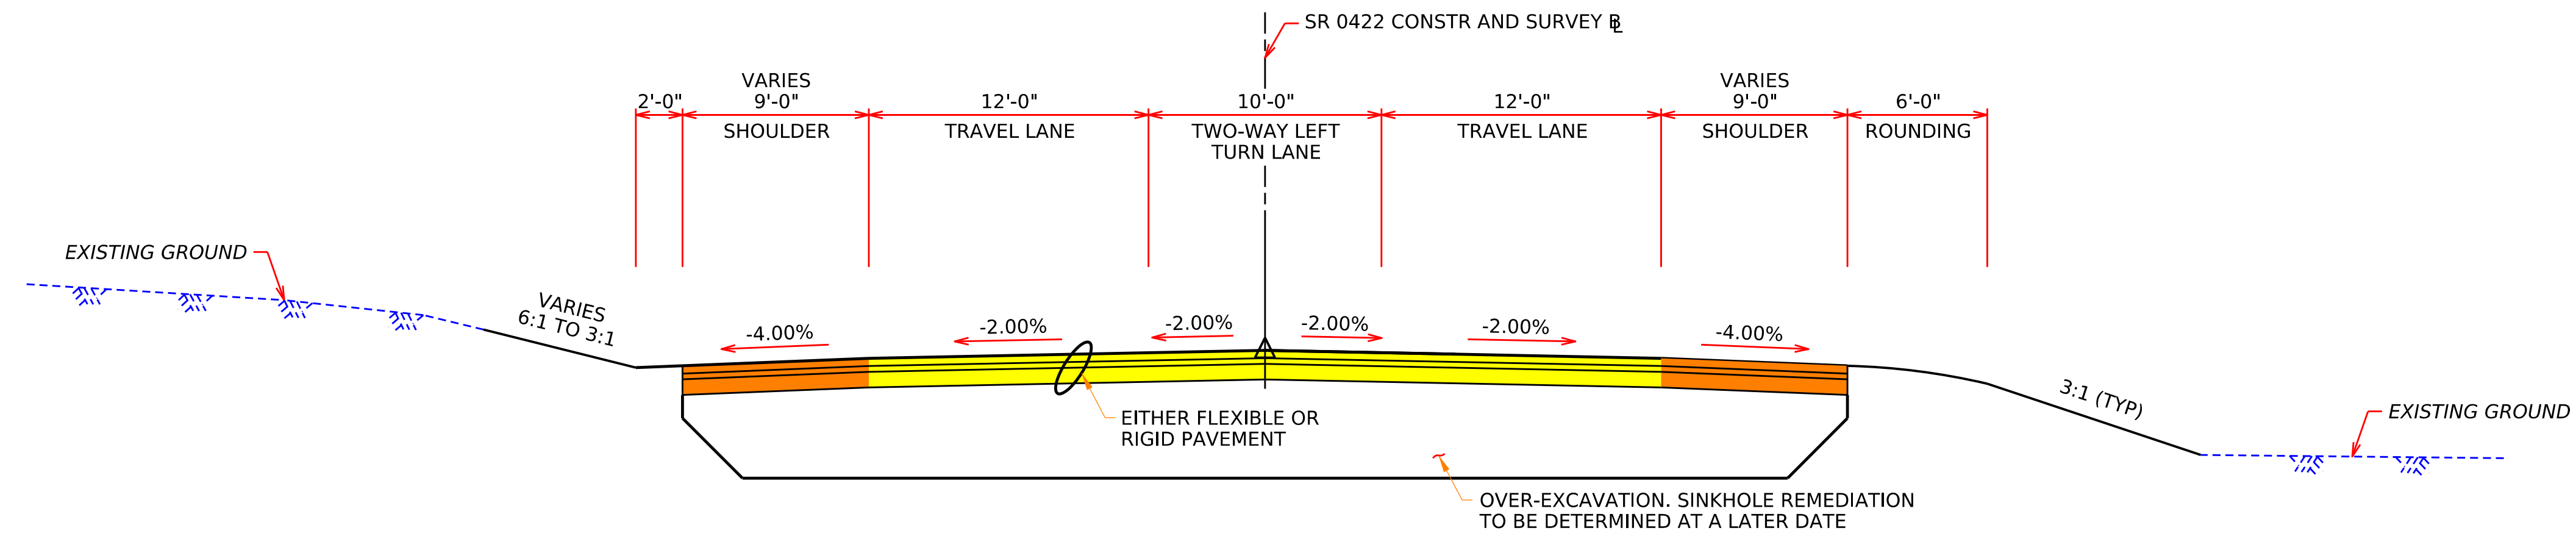

**TYPICAL SECTION - FULL DEPTH RECONSTRUCTION
SR 0422 SINKHOLE REMEDIATION AREA**

NOT TO SCALE
STA 183+00.00 TO STA 188+75.00

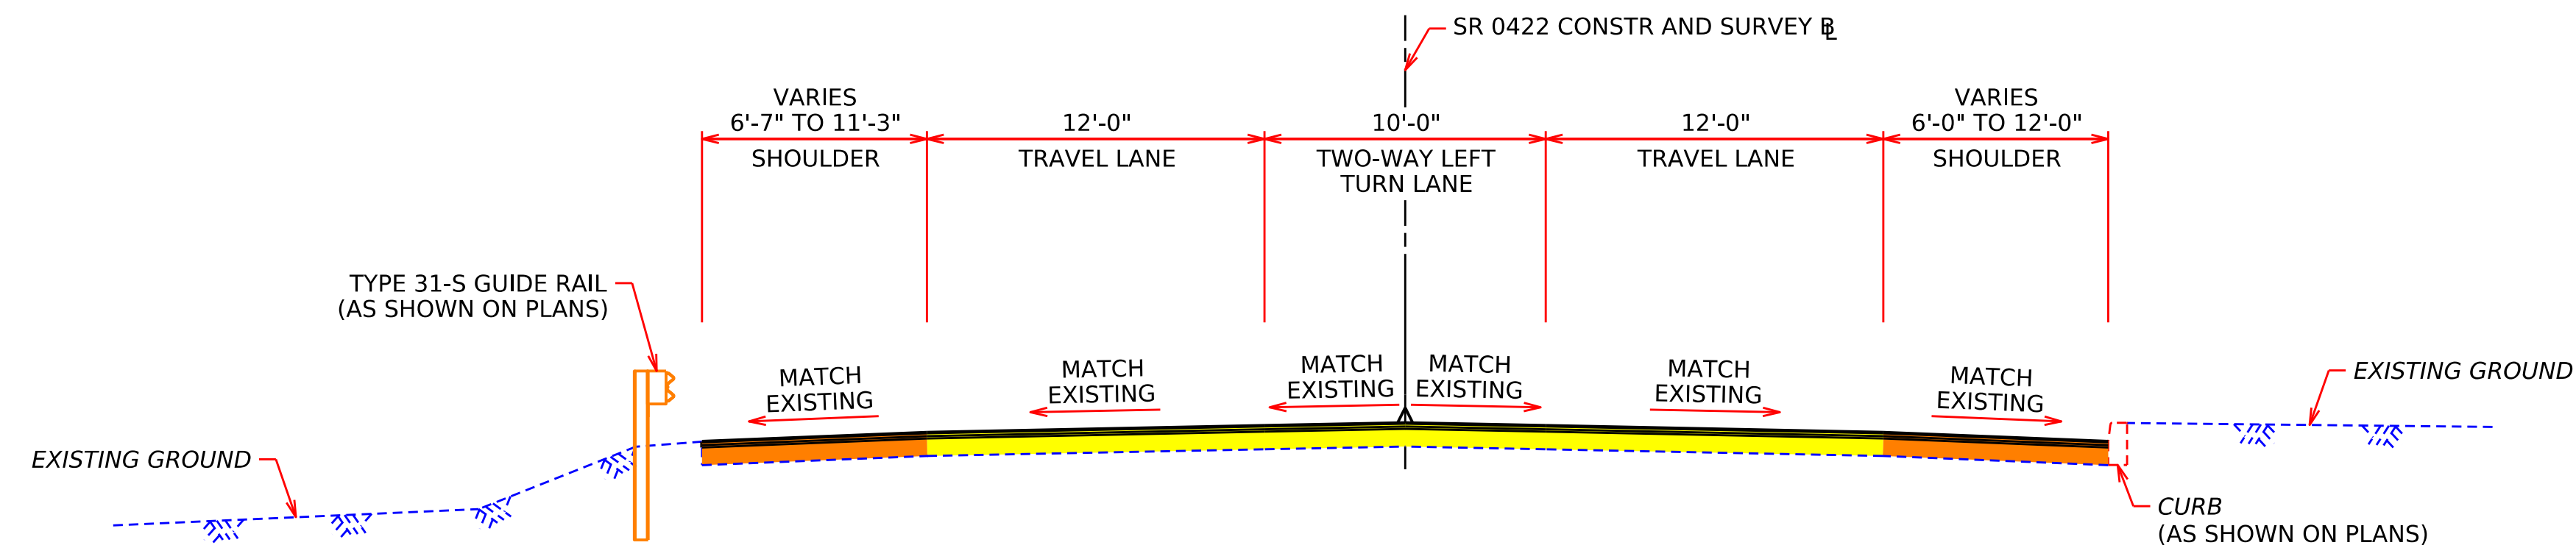

**TYPICAL SECTION - MILL AND OVERLAY
SR 0422**

NOT TO SCALE
STA 123+10.00 TO STA 183+00.00
STA 188+75.00 TO STA 201+70.00
STA 211+21.00 TO STA 260+60.00

LEGEND:



PROPOSED TRAVEL LANE



PROPOSED SHOULDER