





**SR 0422 E. CUMBERLAND STREET RESURFACING  
NORTH LEBANON TOWNSHIP, SOUTH LEBANON  
TOWNSHIP, JACKSON TOWNSHIP,  
AND CITY OF LEBANON  
LEBANON COUNTY, PENNSYLVANIA**

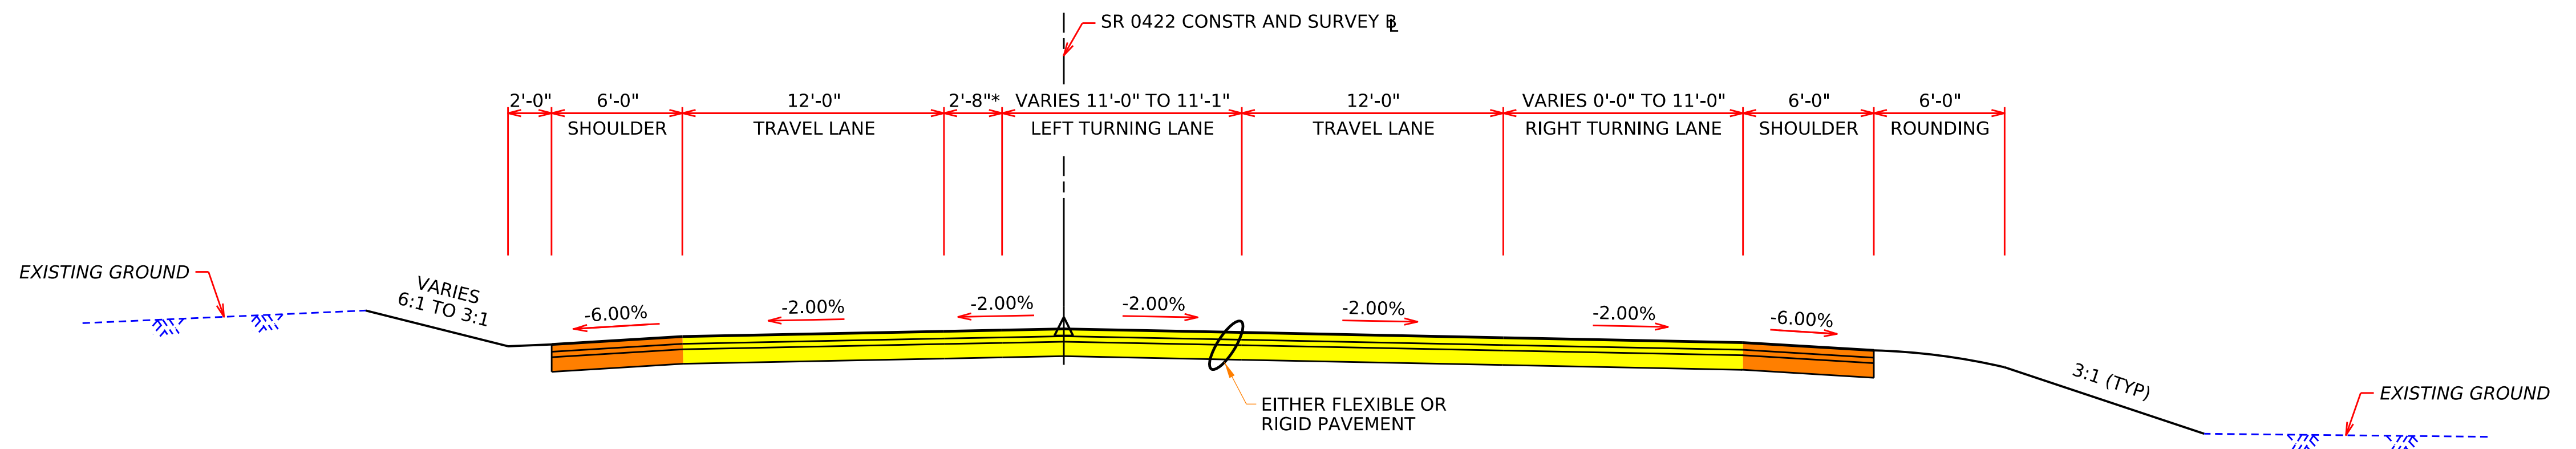

**TYPICAL SECTION - FULL DEPTH RECONSTRUCTION  
SR 0422 WEST SIDE OF INTERSECTION**


NOT TO SCALE  
STA 201+70.00 TO STA 206+42.00

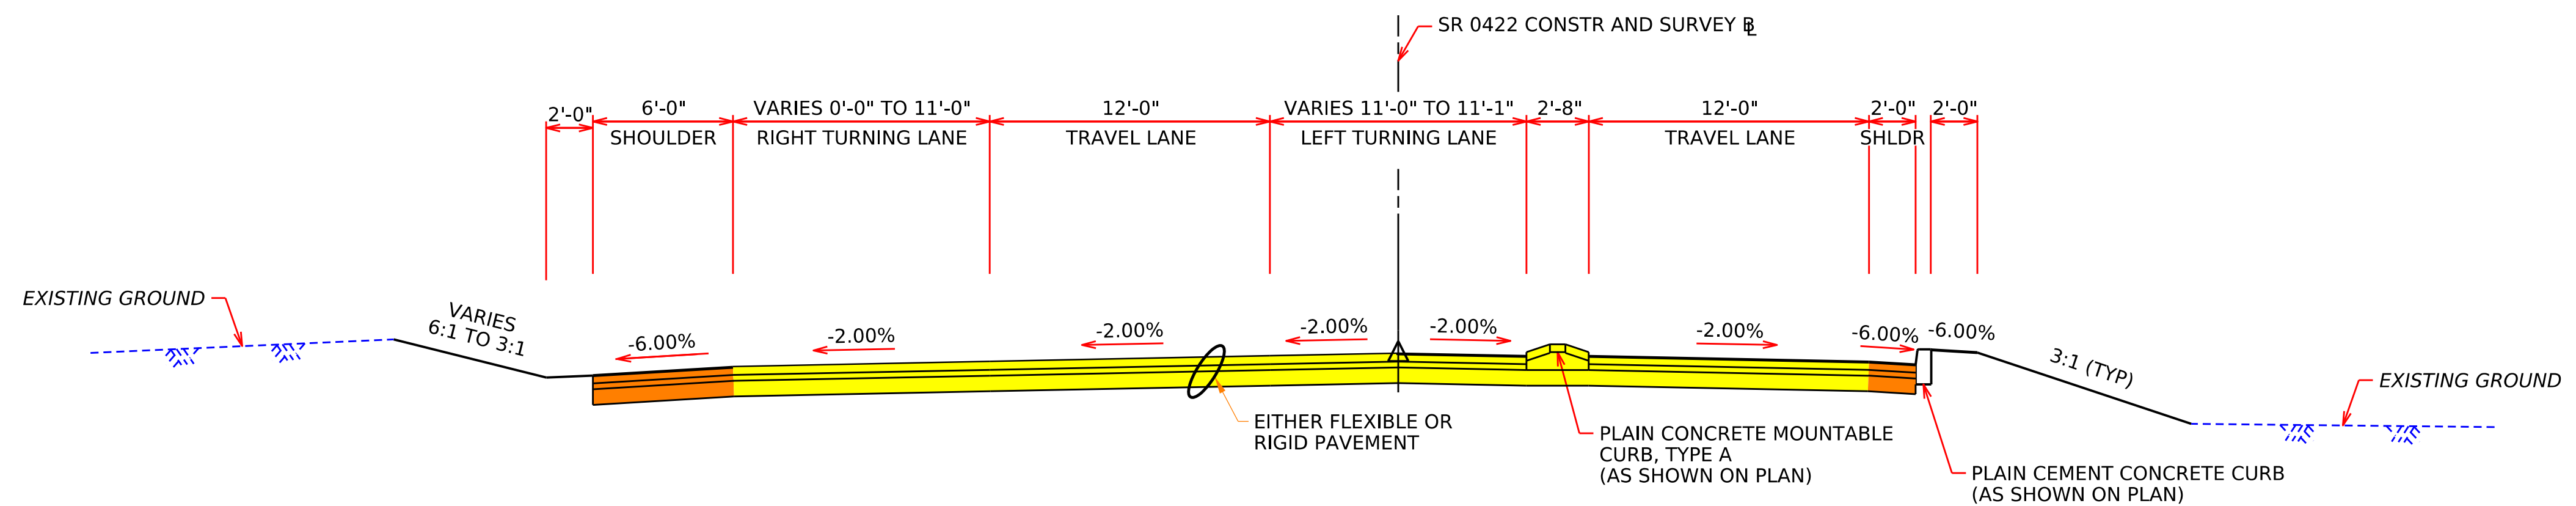

**TYPICAL SECTION - FULL DEPTH RECONSTRUCTION  
SR 0422 EAST SIDE OF INTERSECTION**

NOT TO SCALE  
STA 206+42.00 TO STA 211+21.00

**LEGEND:**

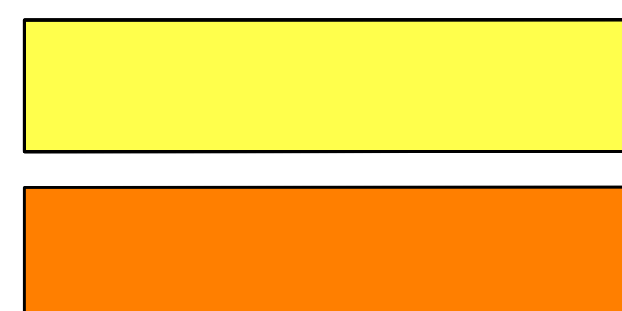

PROPOSED TRAVEL LANE

PROPOSED SHOULDER