





pennsylvania
DEPARTMENT OF TRANSPORTATION

**SR 0422 E. CUMBERLAND STREET RESURFACING
NORTH LEBANON TOWNSHIP, SOUTH LEBANON
TOWNSHIP, JACKSON TOWNSHIP,
AND CITY OF LEBANON
LEBANON COUNTY, PENNSYLVANIA**

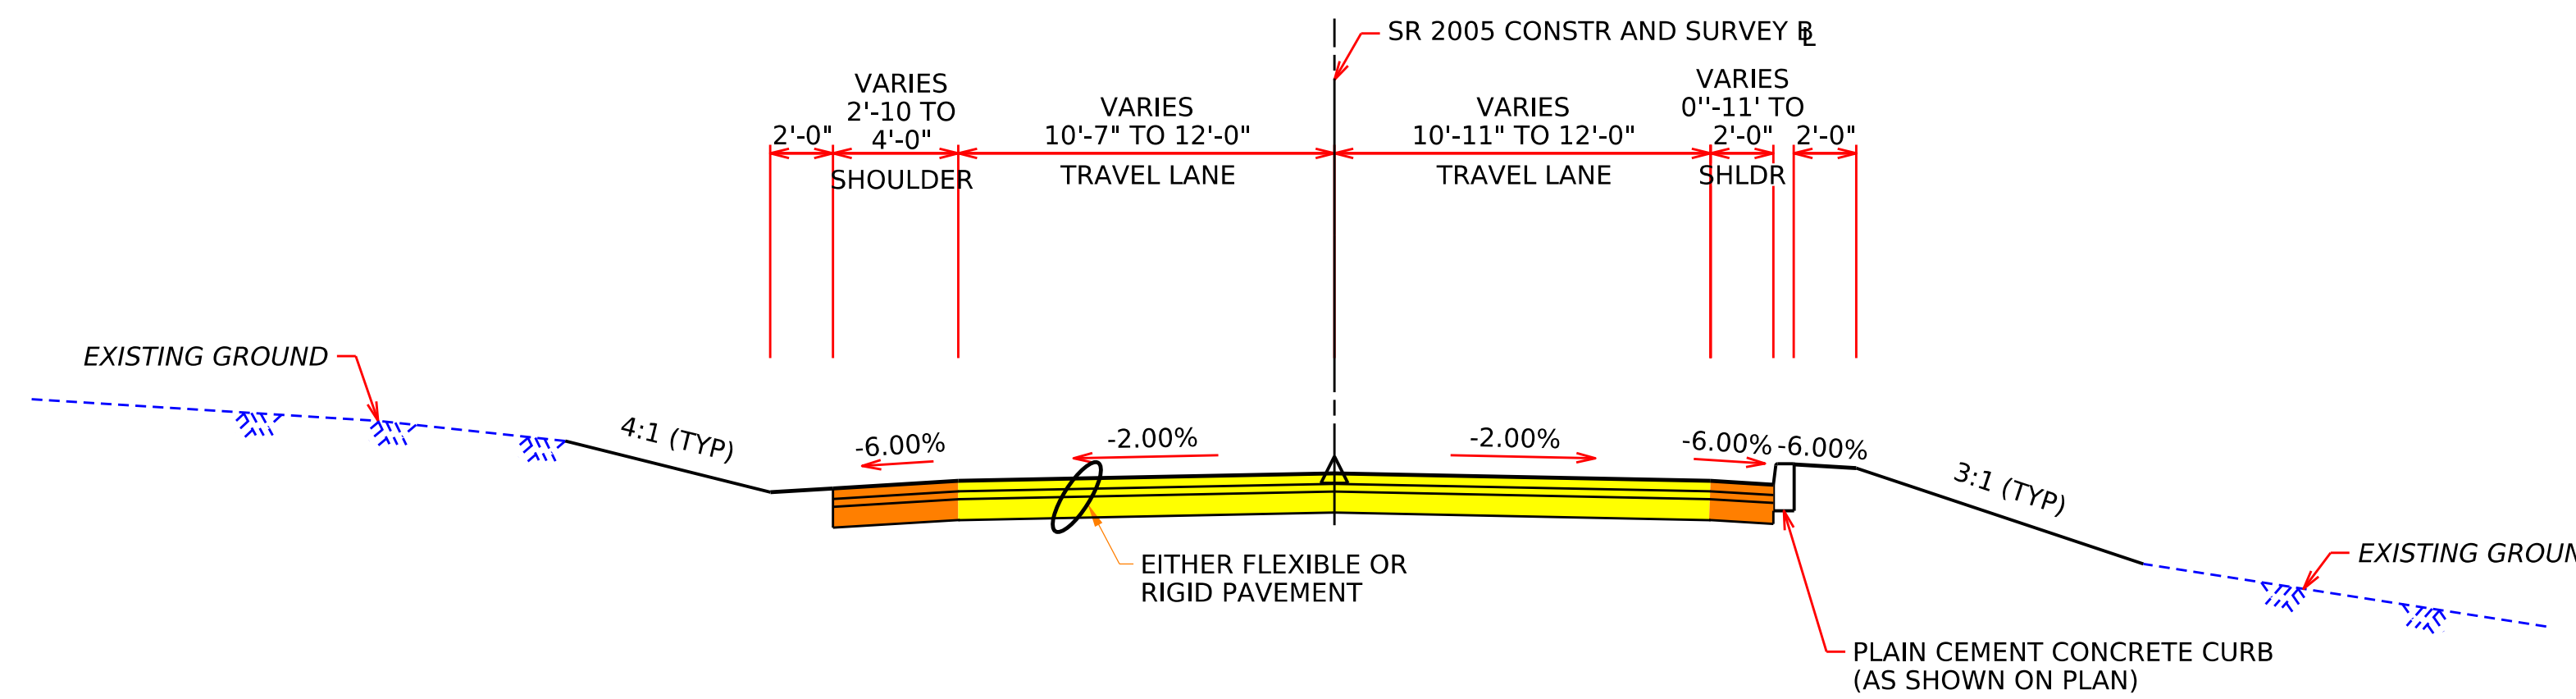

**TYPICAL SECTION - FULL DEPTH RECONSTRUCTION
SR 2005 (PRESCOTT ROAD)**


NOT TO SCALE
STA 702+40.00 TO 704+00.00

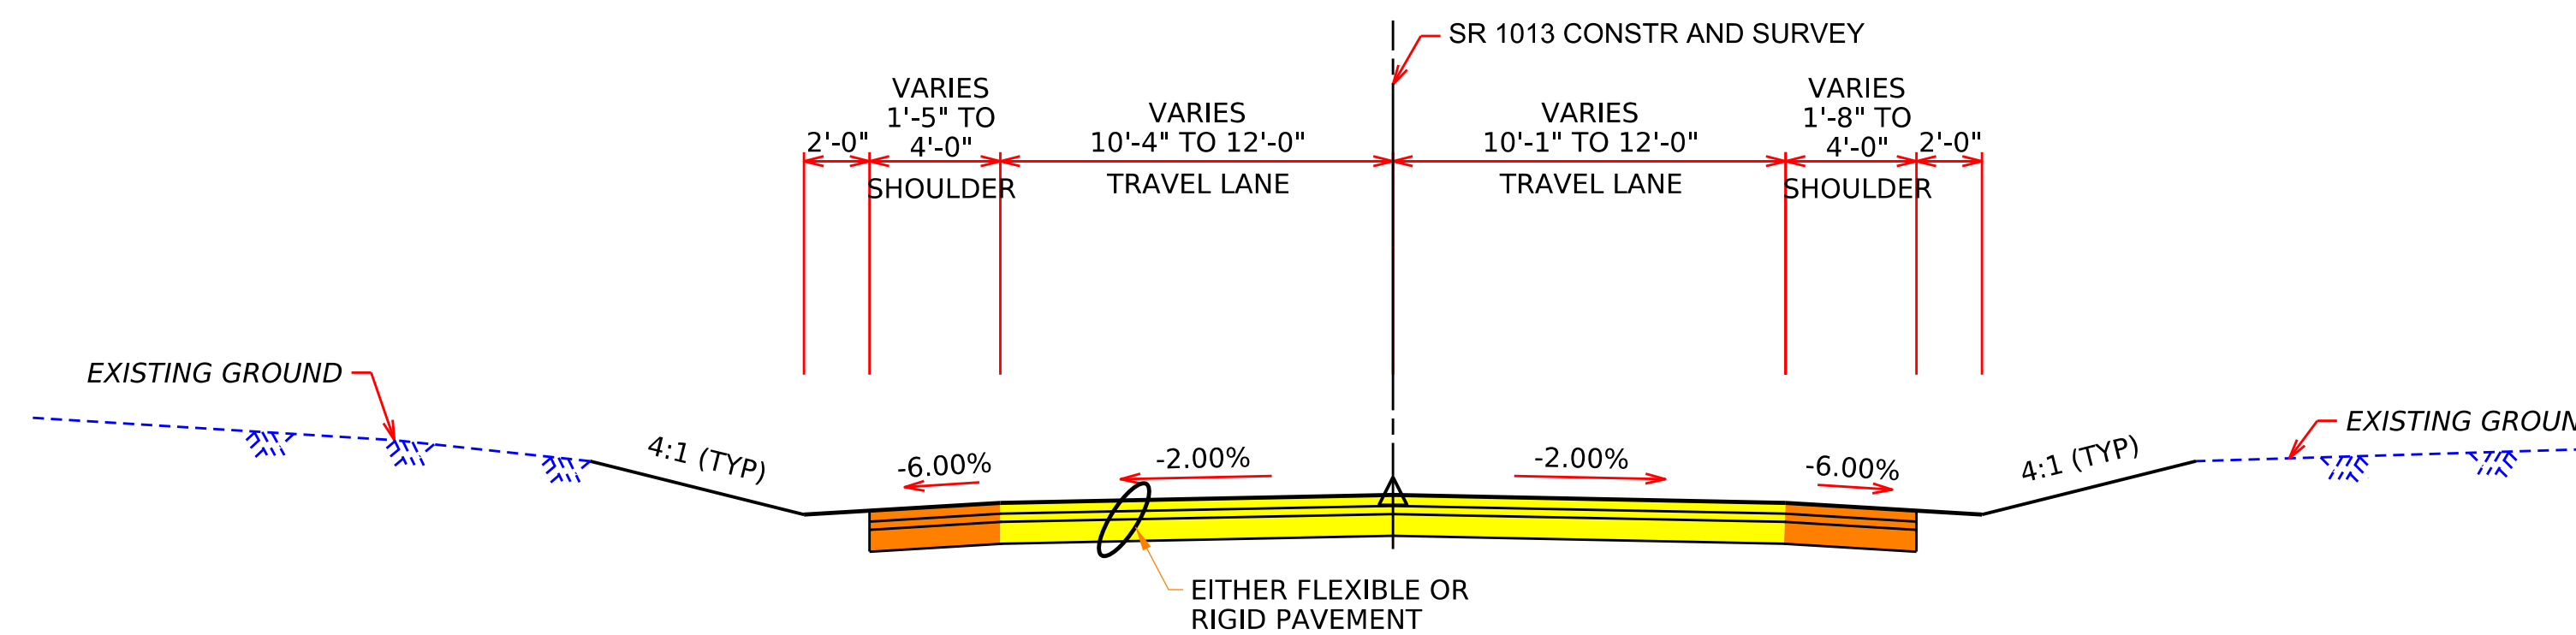

**TYPICAL SECTION - FULL DEPTH RECONSTRUCTION
SR 1013 (PRESCOTT DRIVE)**

NOT TO SCALE
STA 704+75.00 TO 706+36.00

LEGEND:

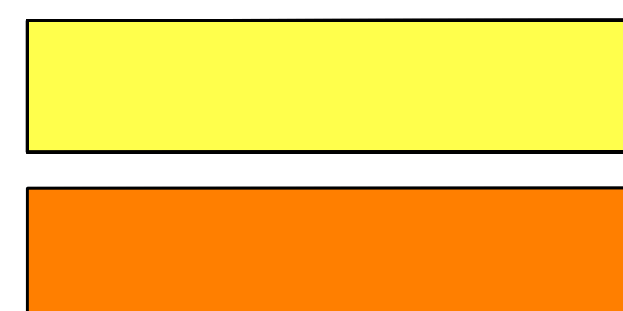

PROPOSED TRAVEL LANE

PROPOSED SHOULDER