
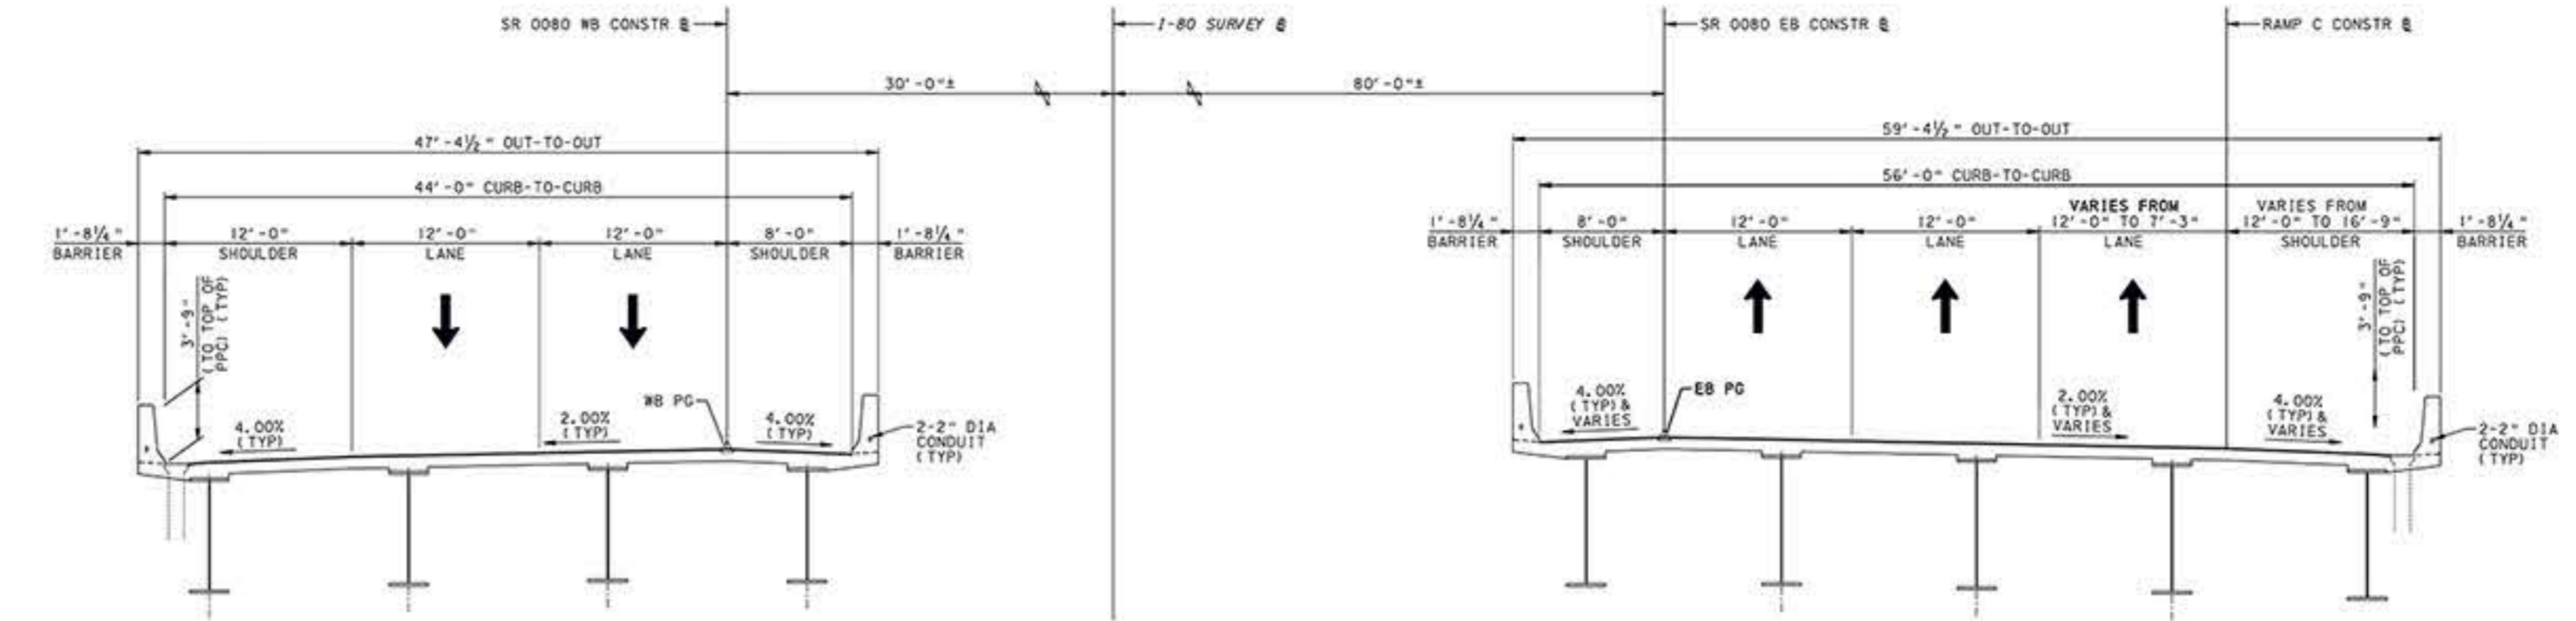


# I-80 Over Lehigh River Bridges Eastbound and Westbound Replacement

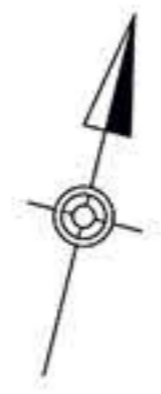

SR 0080 TYPICAL BRIDGE SECTION

## Legend

- Proposed Pavement Edge —
- Proposed Shoulder Edge —
- Property Line —
- Cut Line —
- Fill Line —
- Wetland Boundary —
- Proposed Structure █
- Proposed Pavement █
- Number/Direction Lanes ○

