






SR 3024, SEC 01B, ALLEGHENYVILLE ROAD OVER I-176


LEGEND

-  EXISTING BRIDGE
-  EXISTING GROUND
-  PROPOSED STRUCTURE
-  PROPOSED SHOULDER

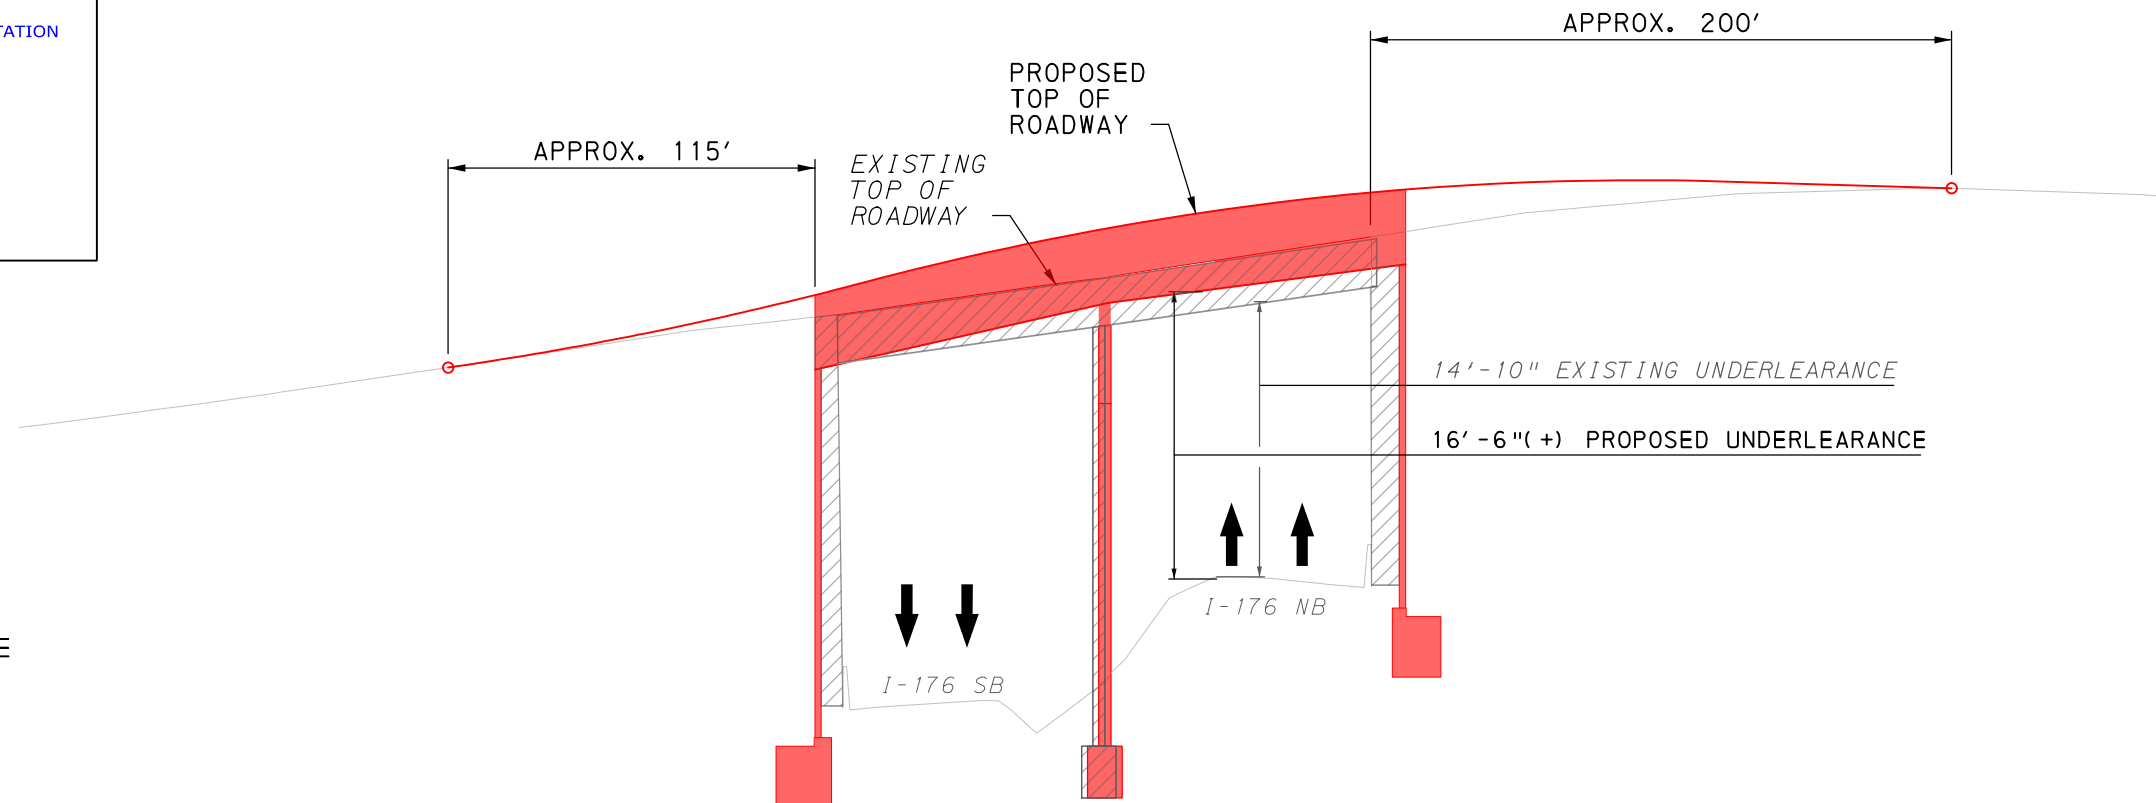


EXISTING & PROPOSED SR 3024 TOP OF ROADWAY

NOT TO SCALE, VERTICAL SCALE INCREASED FOR CLARITY

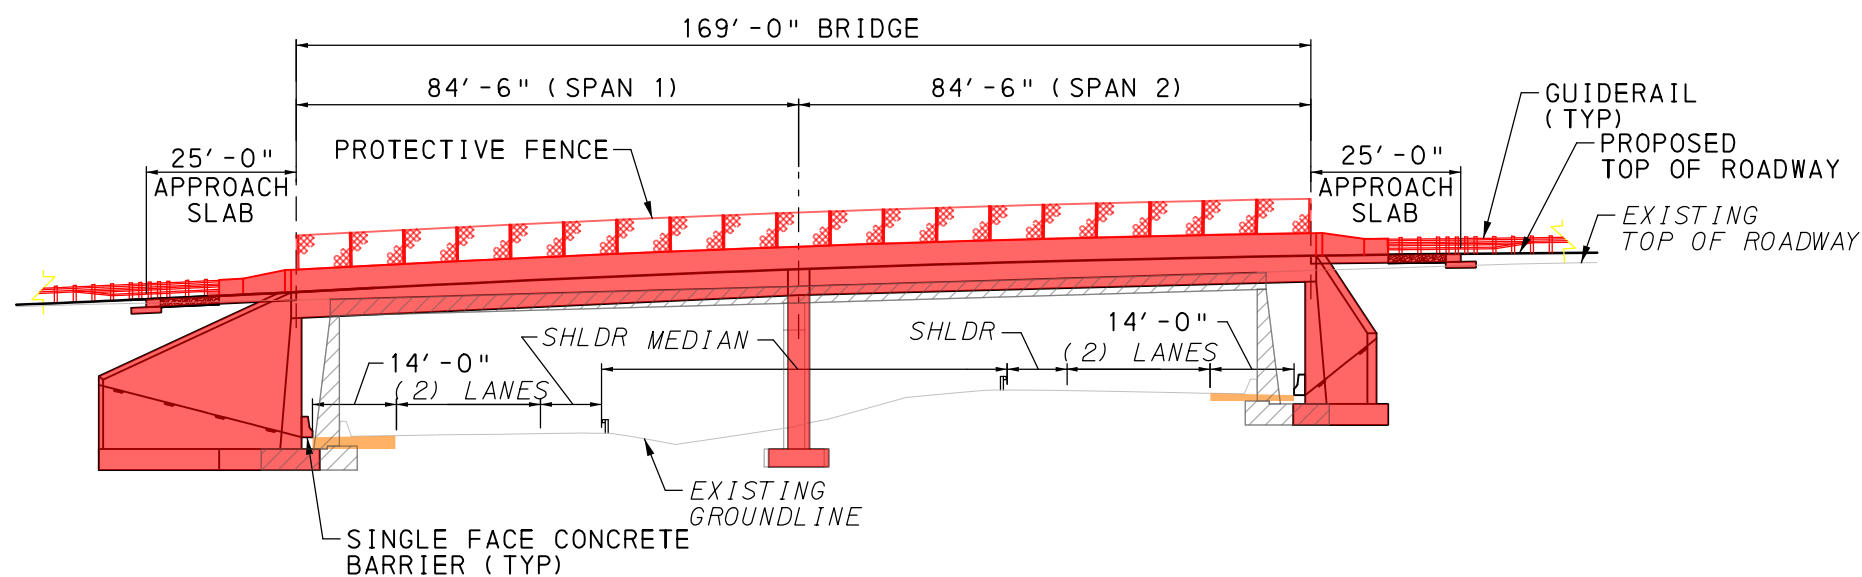

ELEVATION
8 0 8 16 FEET

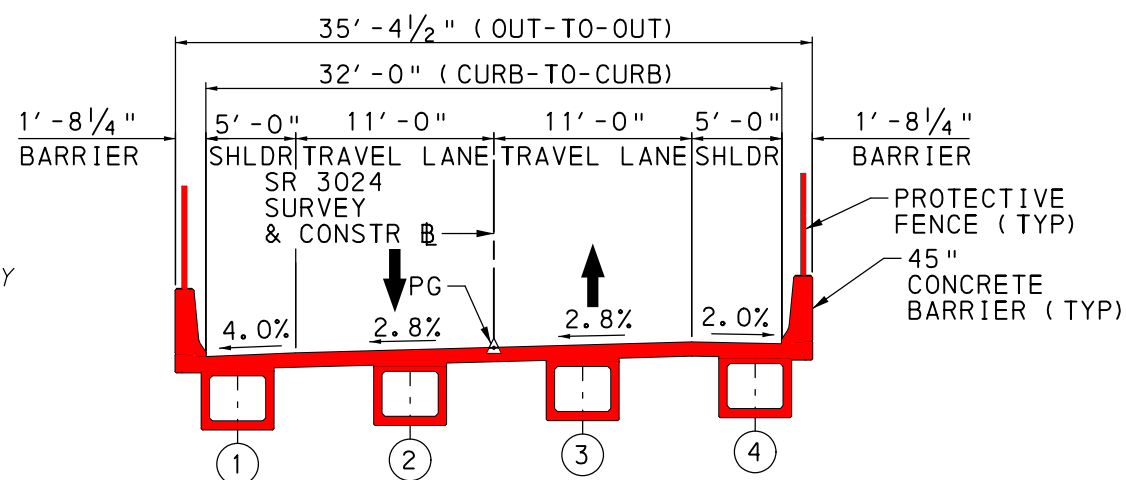

TYPICAL SECTION

2 0 2 4 6 FEET