



DISTRICT	COUNTY	ROUTE	SECTION	SHEET
6-0	MONTGOMERY	0073	04N	1 OF 10
CHELTENHAM TOWNSHIP				
REVISION NUMBER	REVISIONS	DATE	BY	

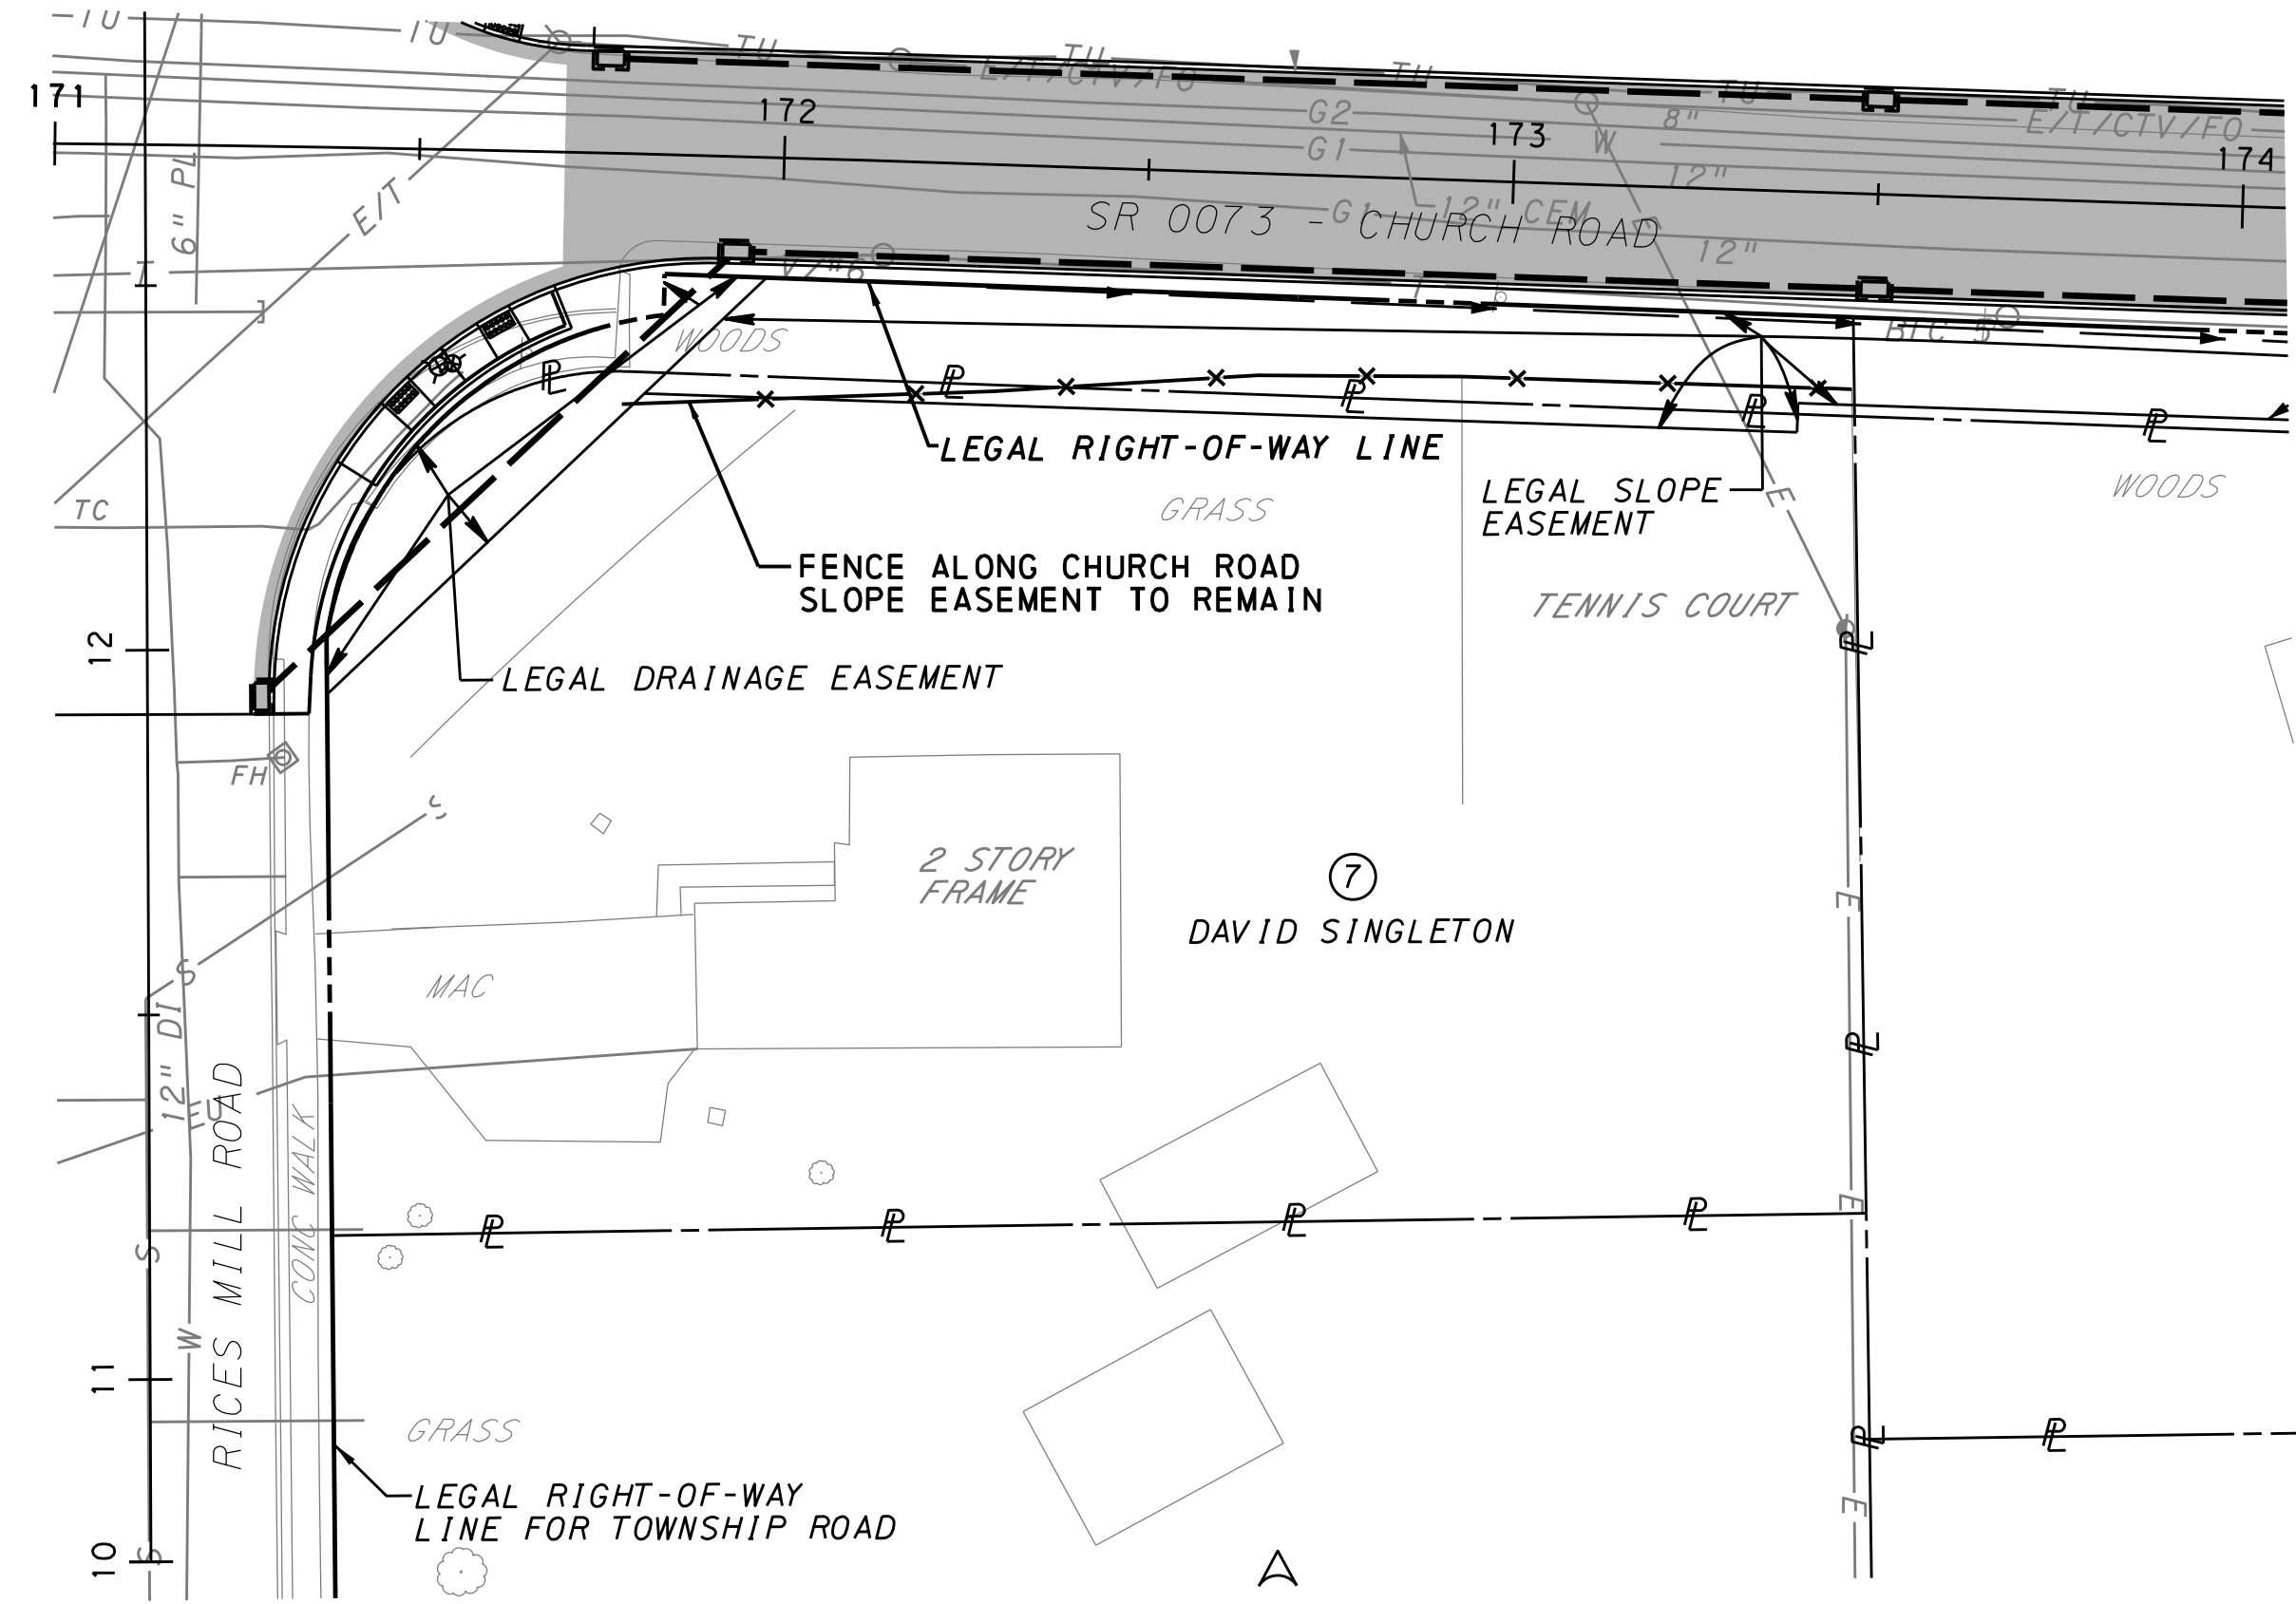

GENERAL NOTE

- 1. FENCE ALONG CHURCH ROAD SLOPE EASEMENT TO REMAIN.


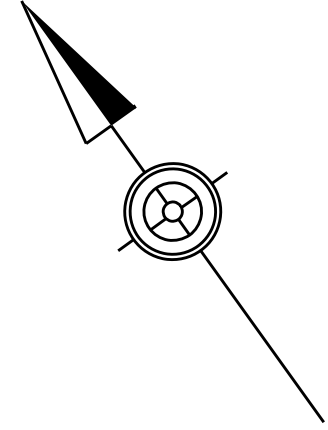


**PARCEL 7
LANDSCAPING PLAN**

DRAFT

USBR72624 10/18/2023 4:52:28 PM PB_PlanDOT_dtl - PHL_model.dwg P:\workspace\utility\com\steph\aw\02\Drawings\PA Transportation\PlanDOT\Drawings\6-0\0073\04N\04N\Parcel7\0073\04N_PlanDOT.dwg

DISTRICT	COUNTY	ROUTE	SECTION	SHEET
6-0	MONTGOMERY	0073	04N	2 OF 10
CHELTENHAM TOWNSHIP				
REVISION NUMBER	REVISIONS		DATE	BY

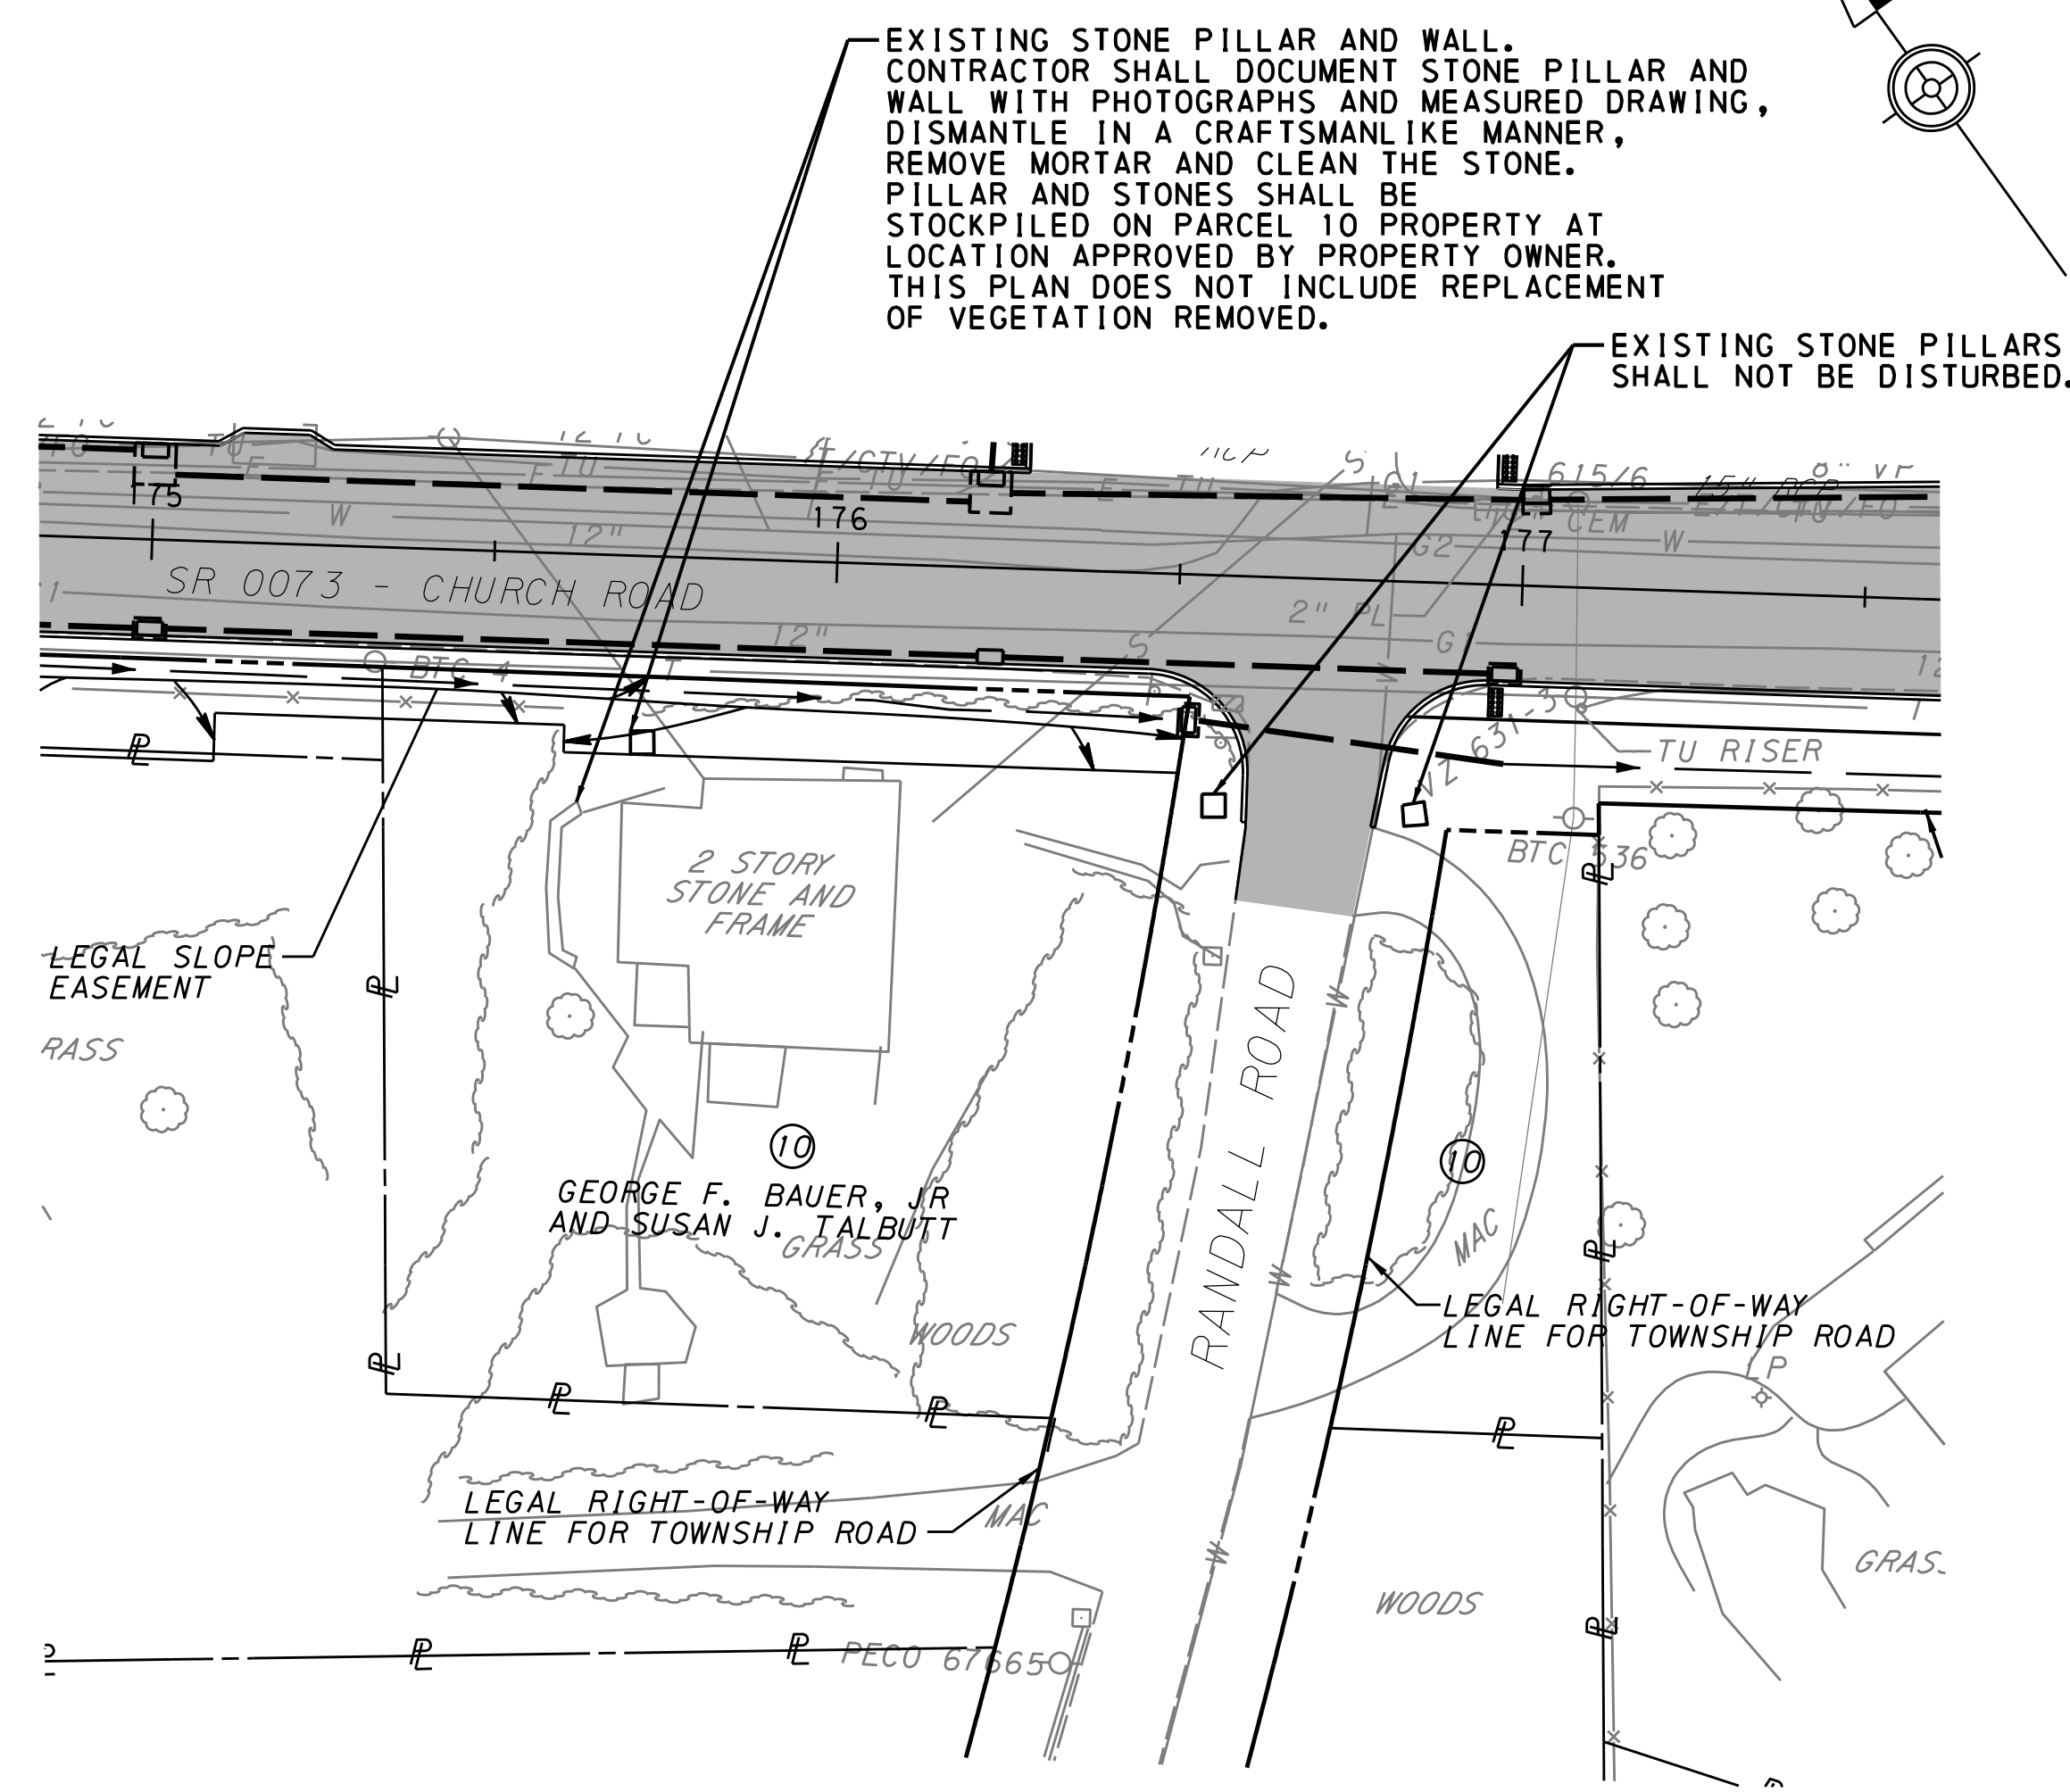
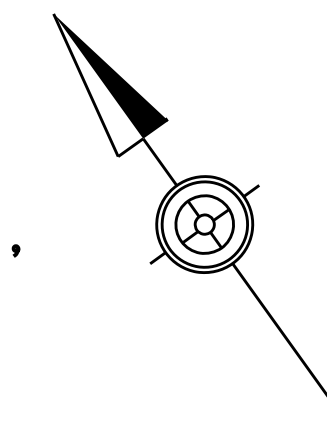


PARCEL 10
LANDSCAPING PLAN


DRAFT

USBR72604 12/2/2023 12:51:18 PM PB_PlanDOT_dtl - PHL_mod.dwg P:\GIS\workspace\hobby\workspace\62\Drawings\PA_Transportation\PlanDOT\Parcel 10\07303_Church & Greenwood\11\Roadway_Plan_Landscape_Plan\6207303A_Par10.dwg

DISTRICT	COUNTY	ROUTE	SECTION	SHEET
6-0	MONTGOMERY	0073	04N	3 OF 10
CHELTENHAM TOWNSHIP				
REVISION NUMBER	REVISIONS	DATE	BY	

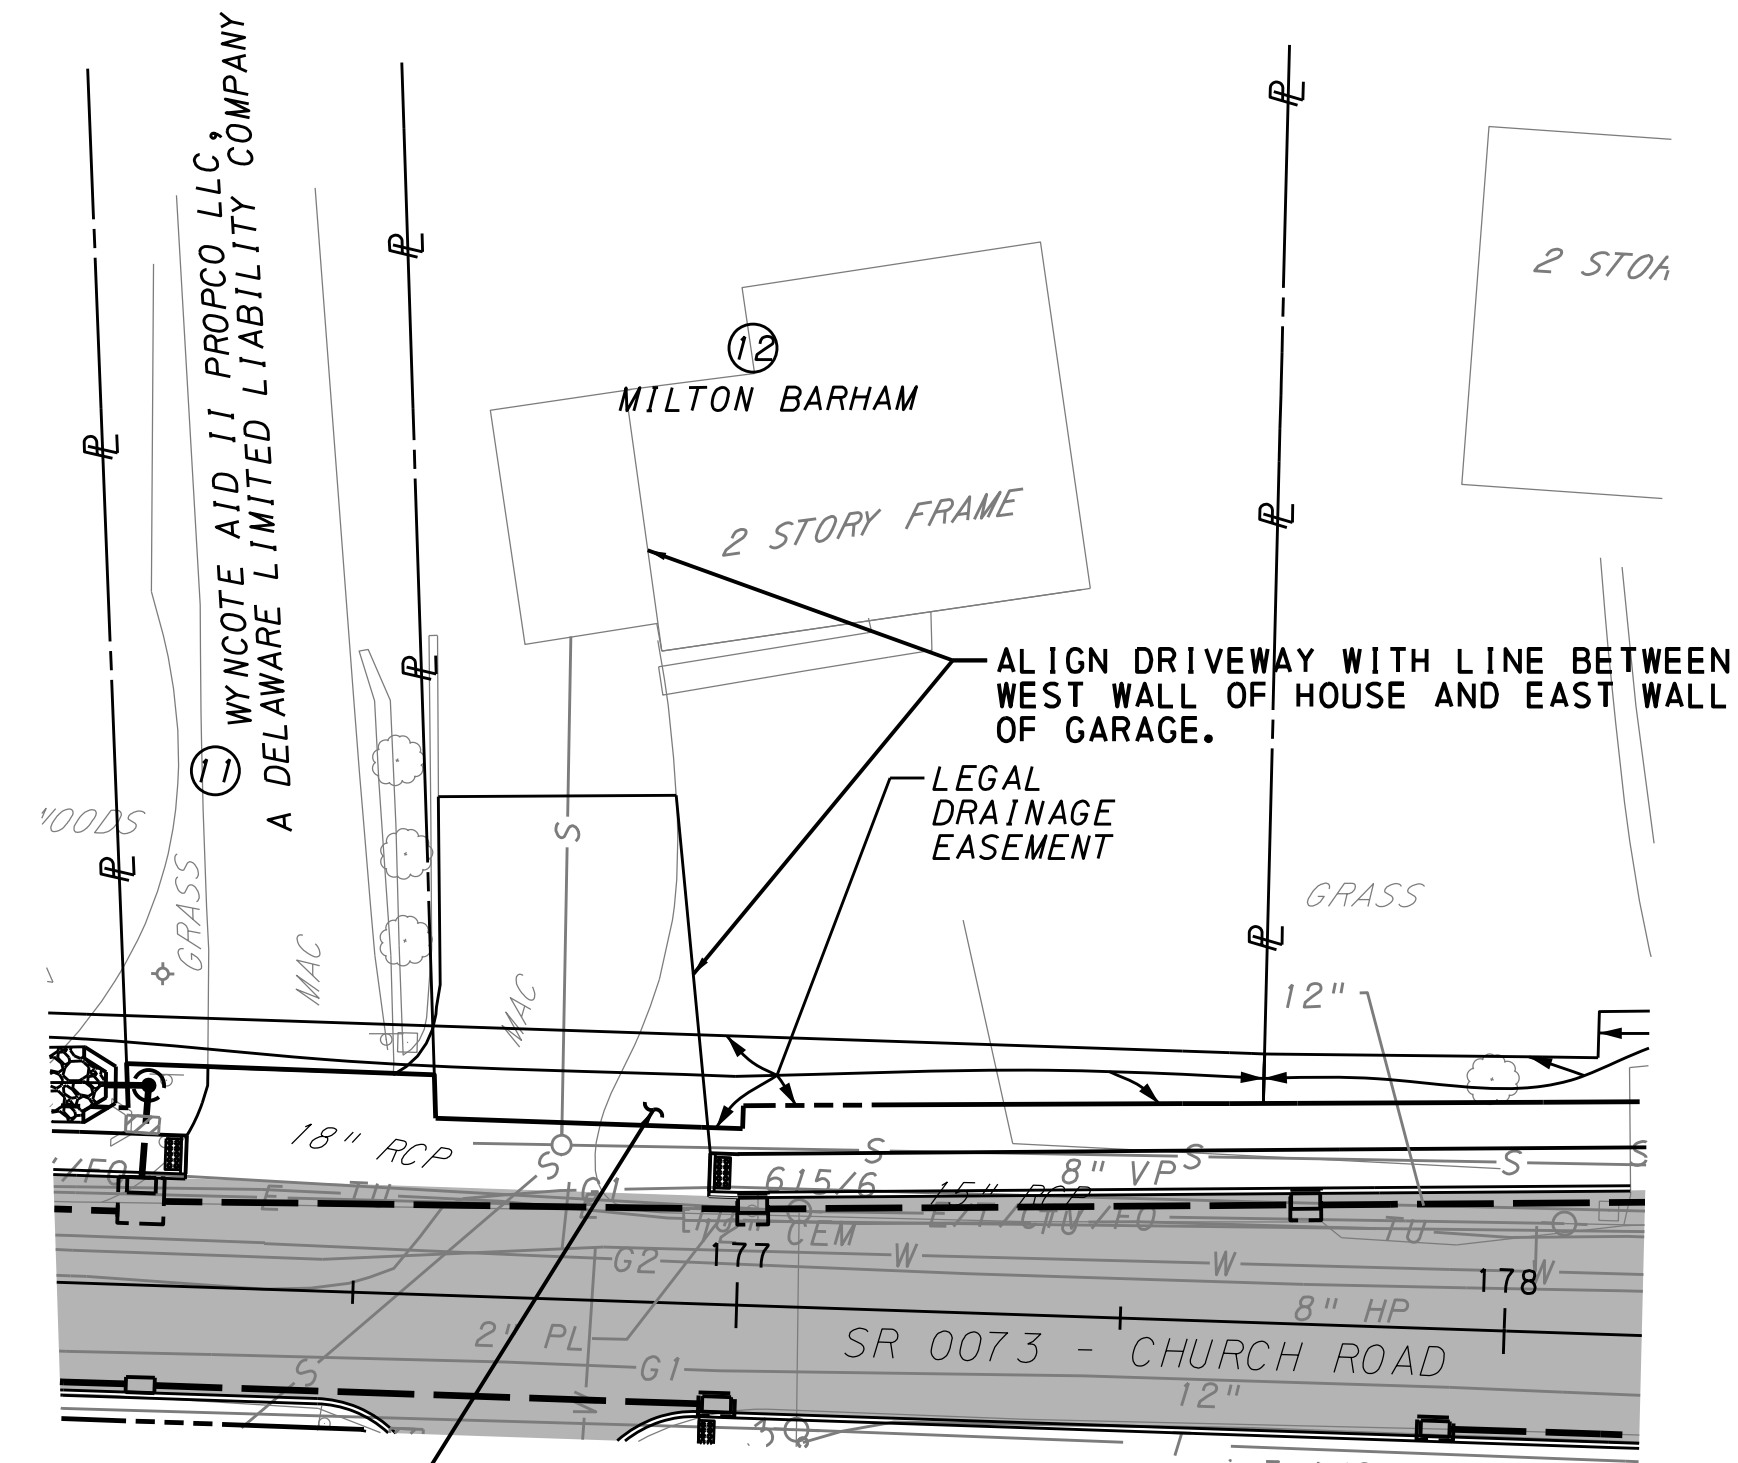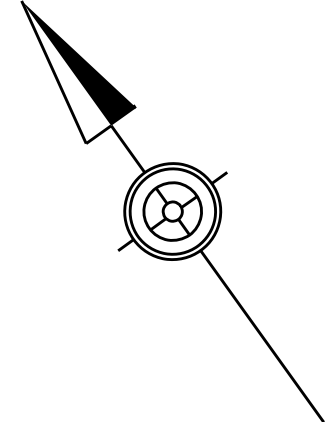

REMOVE 350 SF EXISTING TURF IN THIS AREA AND REPLACE WITH ASPHALT DRIVEWAY TO MATCH EXISTING.

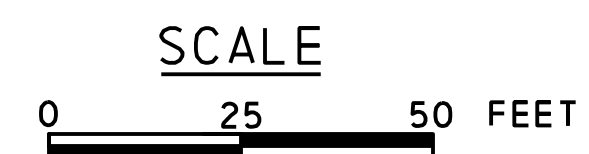


PARCEL 12
LANDSCAPING PLAN

DRAFT

USBR72624 10/18/2023 4:52:38 PM PB_PlanDOT_Land - PHL - road.dwg P:\InfoSpace\Utility\com\swis\sw02\Drawings\PA_Transportation\Plan\DOT\Drawings\6-0\073\04N\Cheltenham\ParcelLandscaping\Parcel12\073_04N_P12.dwg


DISTRICT	COUNTY	ROUTE	SECTION	SHEET
6-0	MONTGOMERY	0073	04N	4 OF 10
CHELTENHAM TOWNSHIP				
REVISION NUMBER	REVISIONS	DATE	BY	

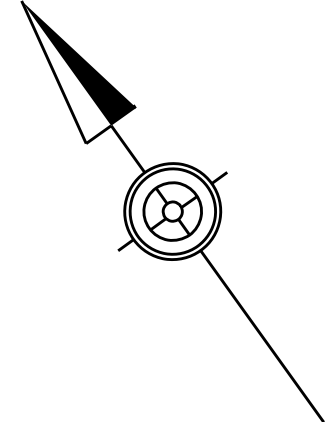

PLANT LIST FOR THIS SHEET (PARCEL 16)

ITEM NUMBER	PLANT SYMBOL	QUANTITY	BOTANICAL NAME	COMMON NAME	SIZE	REMARKS
4808-0114	AR	2	ACER RUBRUM	RED MAPLE	2.5" CAL B&B	
4808-0120	JC	19	JUNIPERUS CONFERTA	SHORE JUNIPER	#3 CONT	5 FT O.C.
0805-0037	SBM	36	SY MULCHING - SHREDDED BARK WITH WEED BARRIER MAT 3 INCH DEPTH			

NOTE: REFERENCE PENNDOT'S RC STANDARDS FOR REQUIREMENTS FOR PLANT STOCK, PLANTING APPURTENANCES, AND PLANT INSTALLATION.
LOCATE TWO (2) RED MAPLES AT BACK OF TEMPORARY CONSTRUCTION EASEMENT.

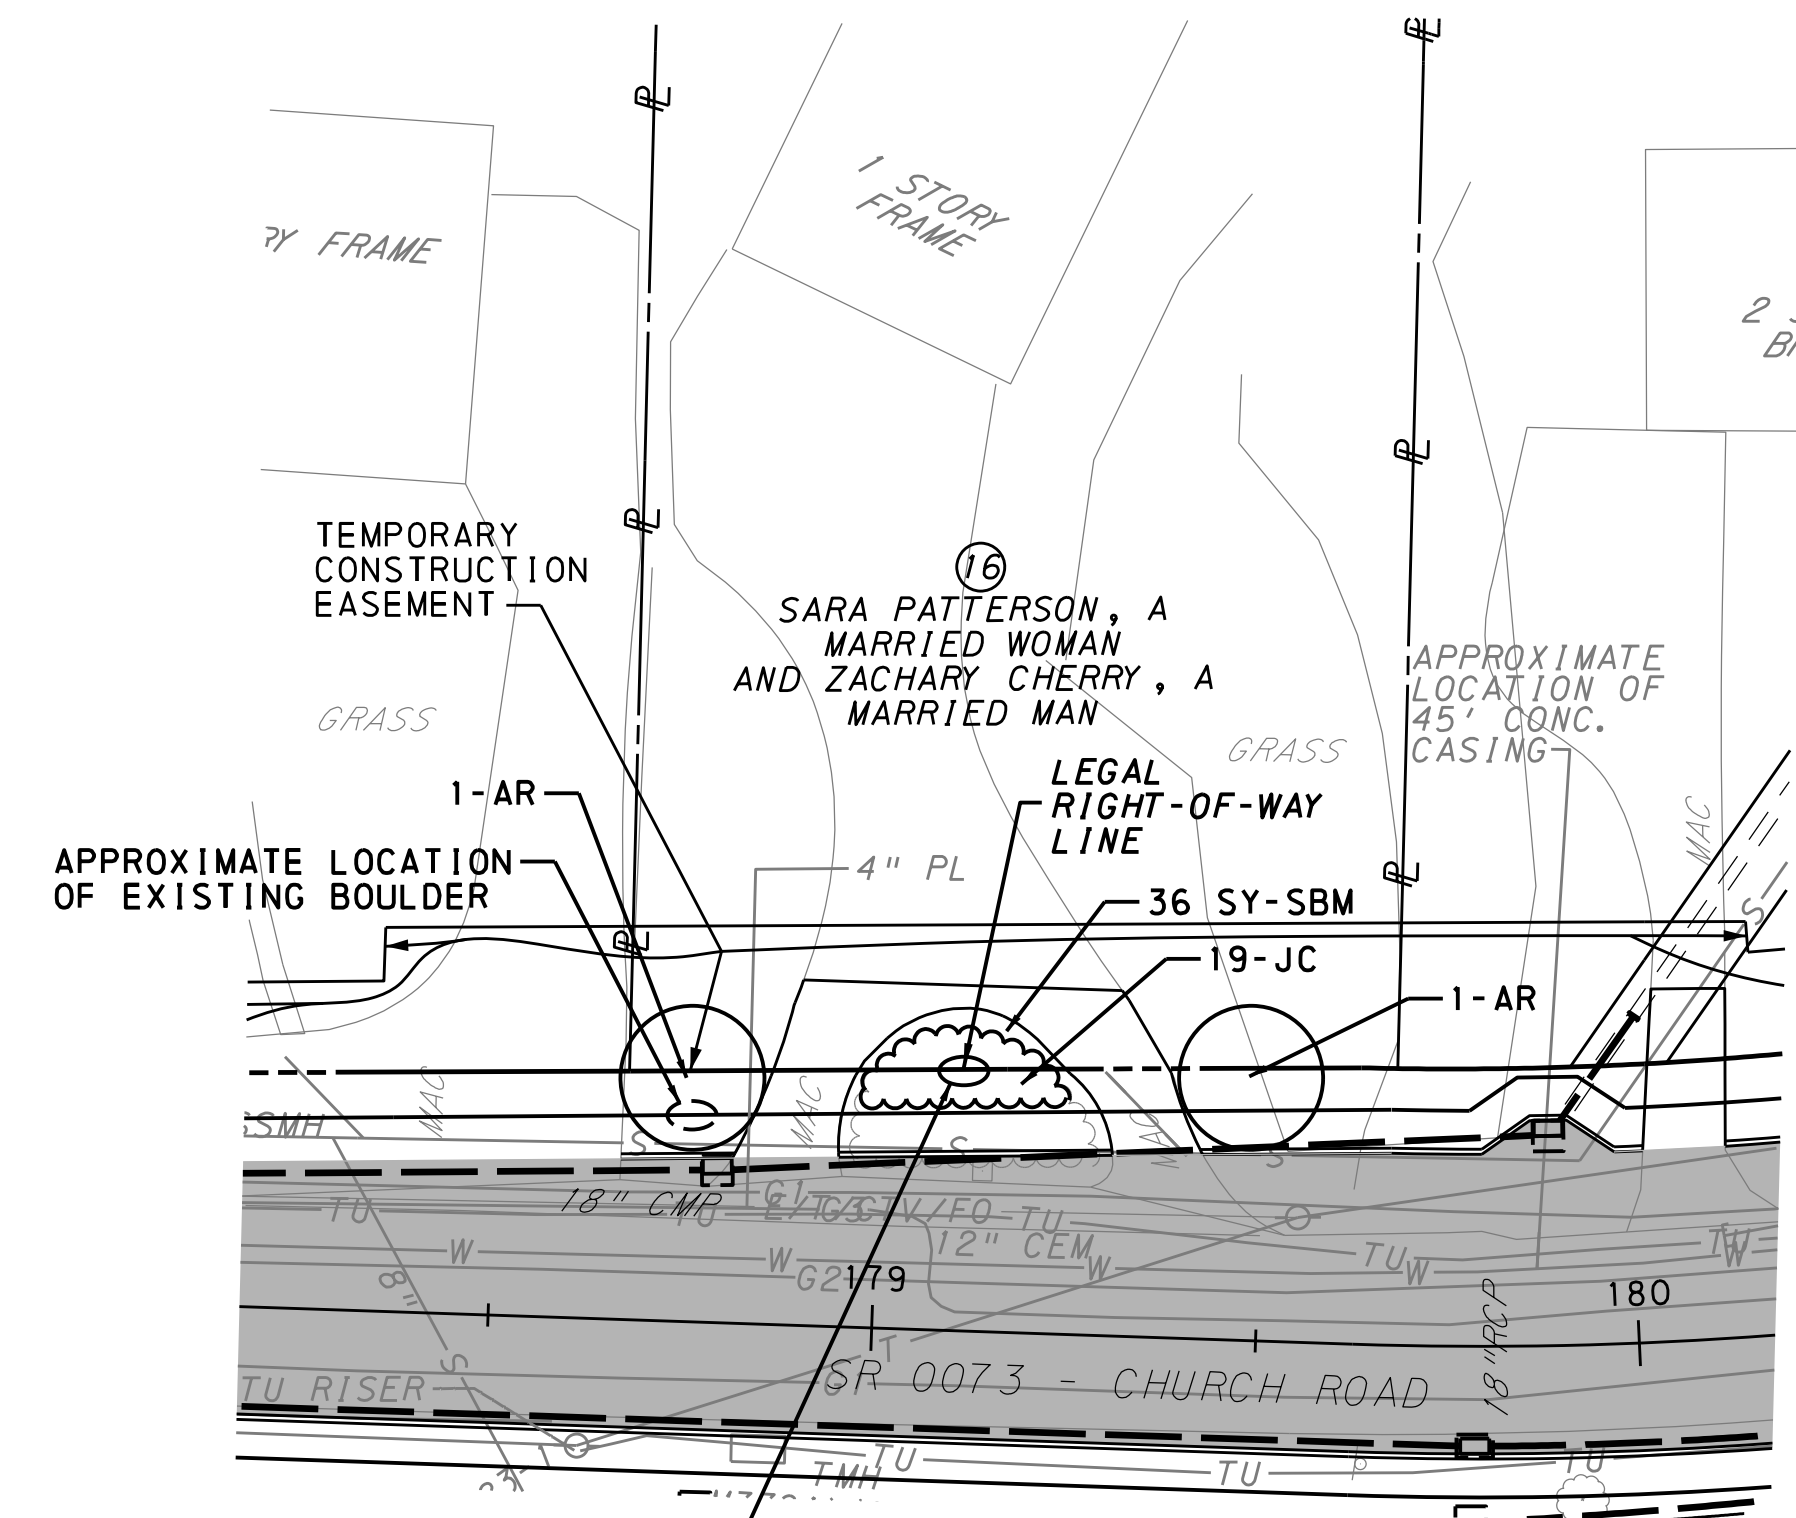

RELOCATE BOULDER TO THE CENTER OF THE AREA BETWEEN THE DRIVEWAY TURNAROUND AND THE ROADWAY. EMBED THE BOTTOM 1/3 OF THE BOULDER AT THE NEW LOCATION.





PARCEL 16
LANDSCAPING PLAN

DRAFT

10/18/2023 4:52:40 PM
 USBR72624
 PB Penndot_dtl - PHL_moul.dwg
 penndot\pennsylvania\comps\sw\02\Documents\PA Transportation\Penndot\Drawings\02\072624\02\072624_Chalet & Greenwood\HW\Roadway_Plan_Landscap_Plan\02\072624_PAR16.dwg


DISTRICT	COUNTY	ROUTE	SECTION	SHEET
6-0	MONTGOMERY	0073	04N	5 OF 10
CHELTENHAM TOWNSHIP				
REVISION NUMBER	REVISIONS	DATE	BY	

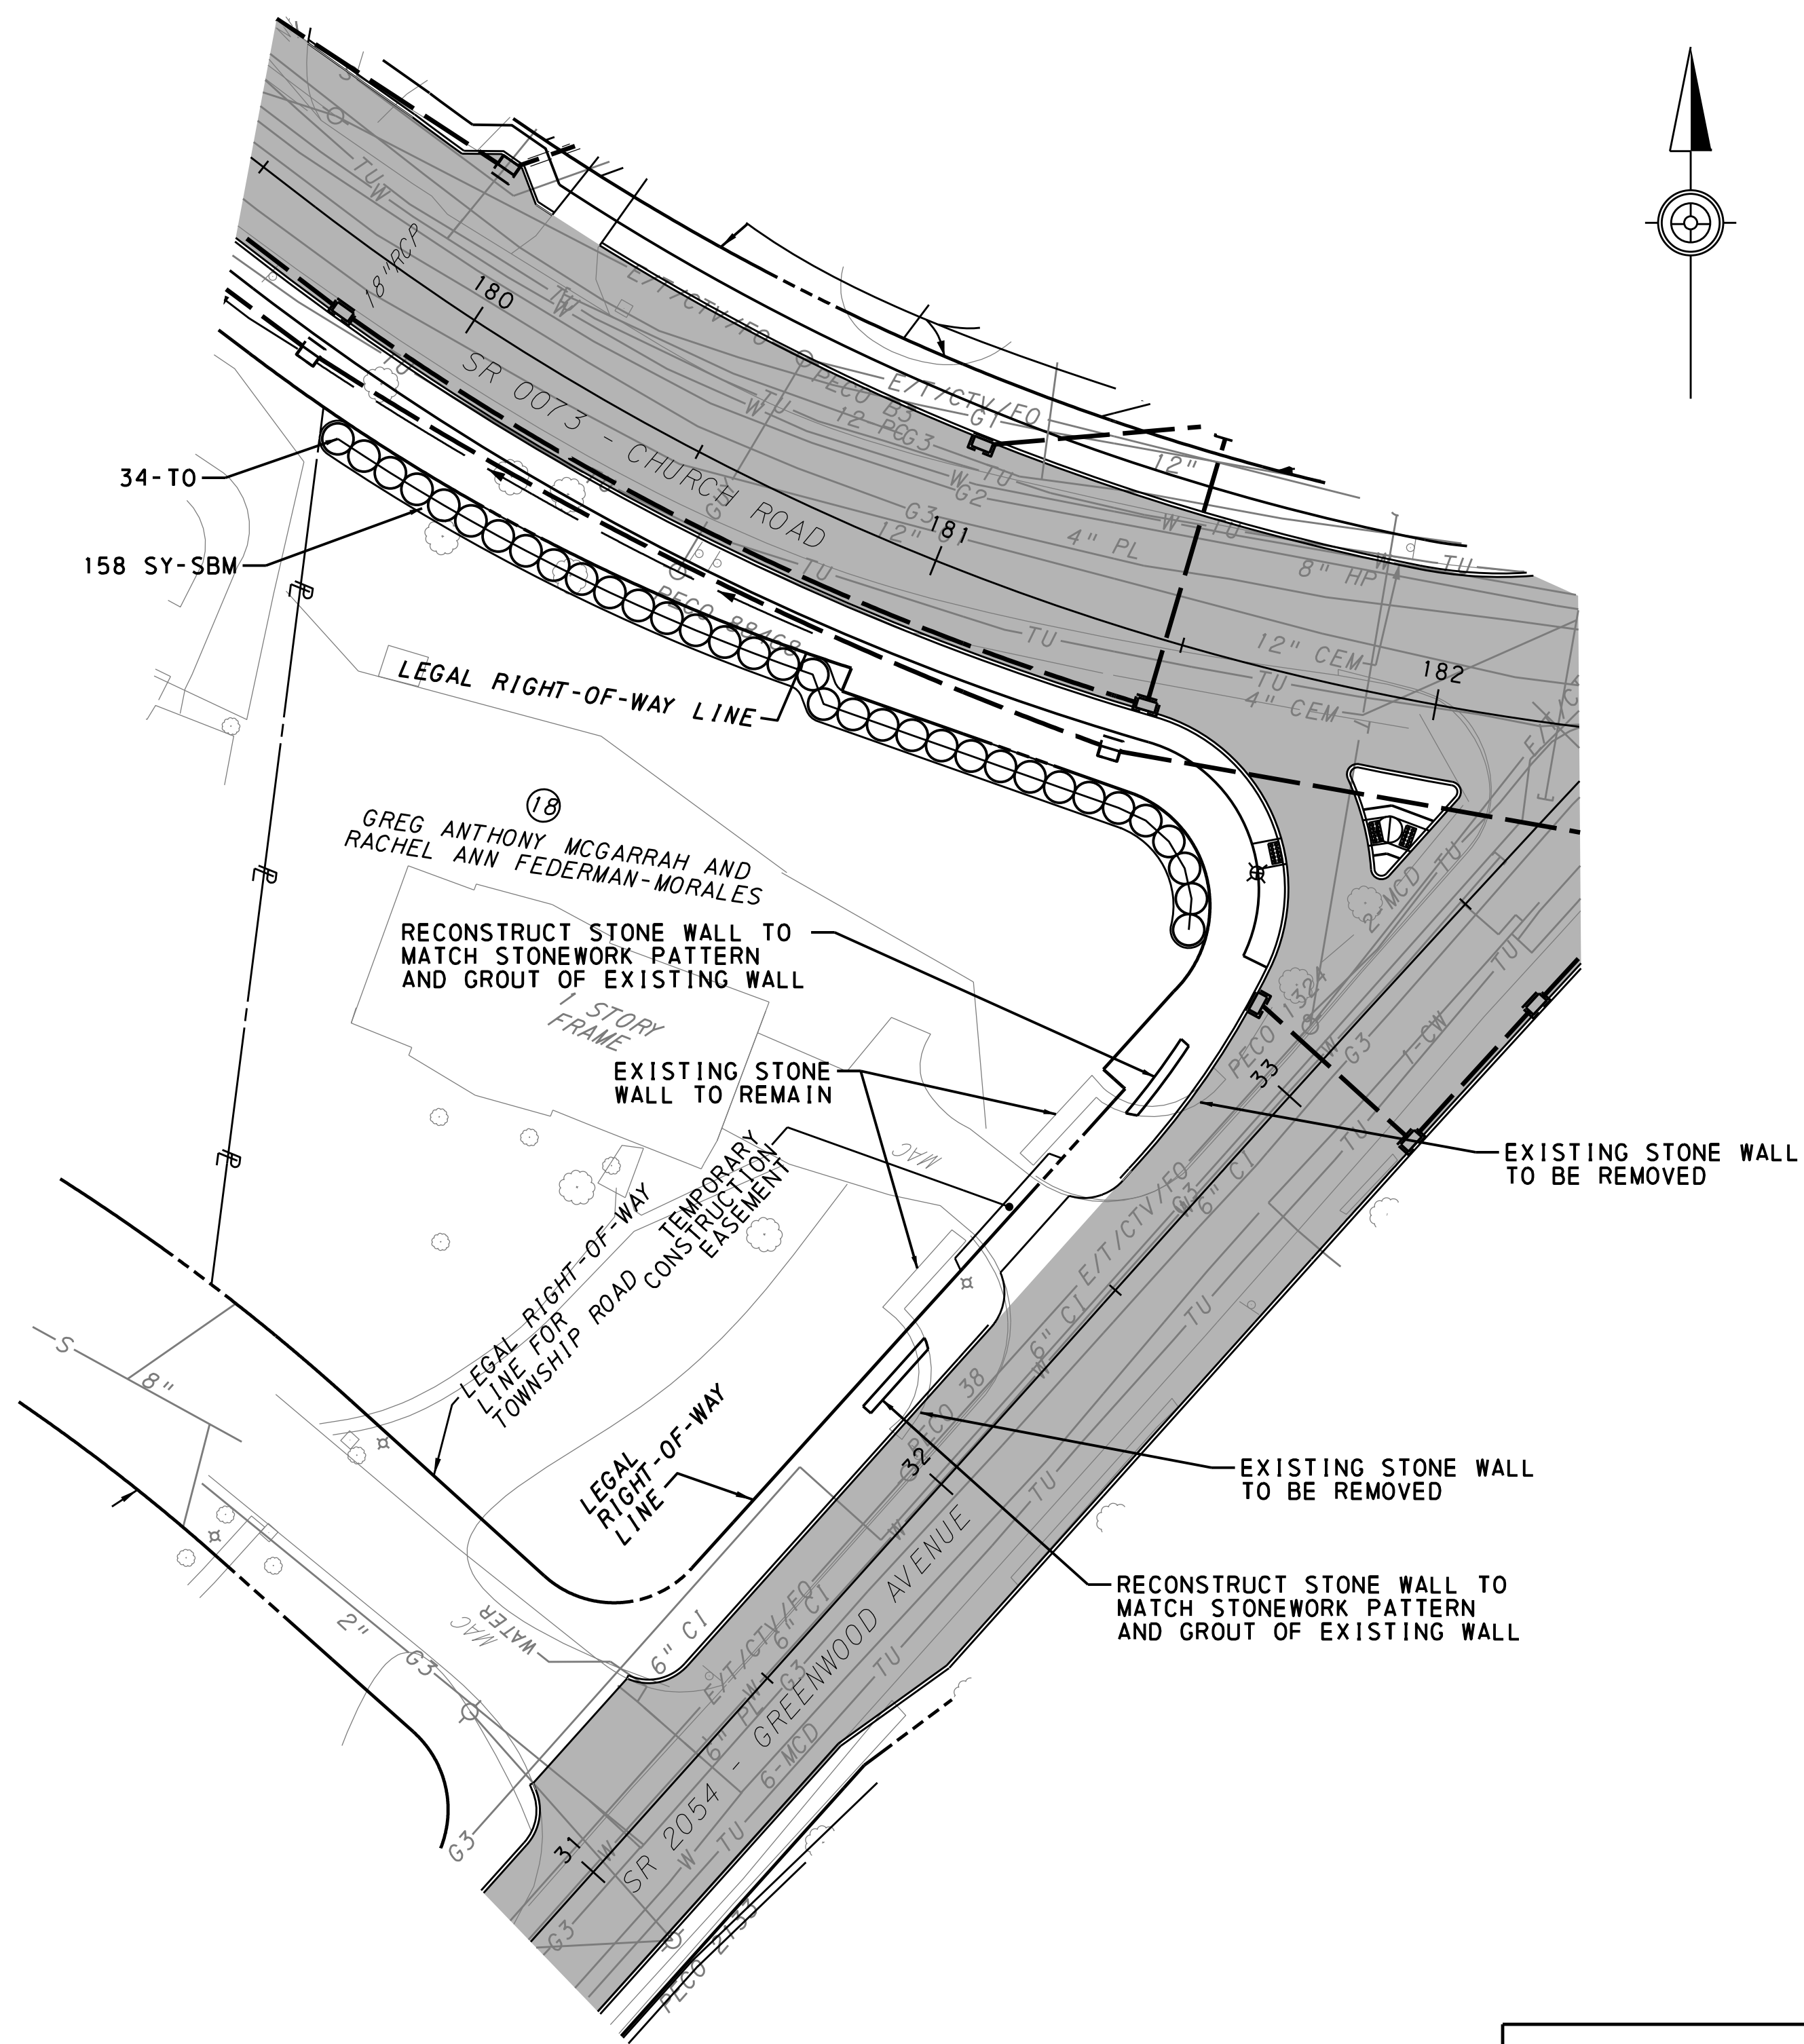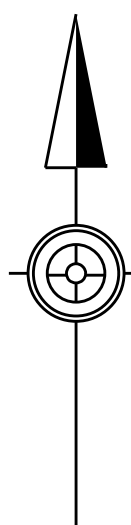

PLANT LIST FOR THIS SHEET (PARCEL 18)

ITEM NUMBER	PLANT SYMBOL	QUANTITY	BOTANICAL NAME	COMMON NAME	SIZE	REMARKS
4808-0100	TO	34	THUJA OCCIDENTALIS 'NIGRA'	DARK GREEN ARBORVITAE	6' B&B	6 FT O.C.
0805-0037	SBM	158	SY MULCHING - SHREDDED BARK WITH WEED BARRIER MAT 3 INCH DEPTH			

Note: Reference PennDOT's RC standards for requirements for plant stock, planting appurtenances, and plant installation.


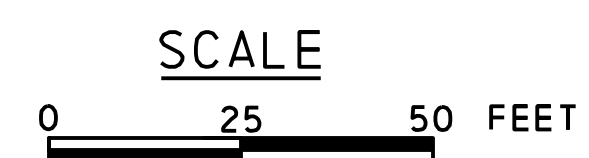


PARCEL 18
LANDSCAPING PLAN

DRAFT

10/18/2023 4:52:45 PM
 FB_PlanDOT_dwg - P18_Landscaping
 p:\workspace\utility\comwest\sw\02\Drawings\PA Transportation\PlanDOT\Drawings\02\0730_Chalet & Greenwood\11\Roadway_Plan_Landscaping_Plan\02\0730A_P18.dwg

DISTRICT	COUNTY	ROUTE	SECTION	SHEET
6-0	MONTGOMERY	0073	04N	6 OF 10
CHELTONHAM TOWNSHIP				
REVISION NUMBER	REVISIONS	DATE	BY	

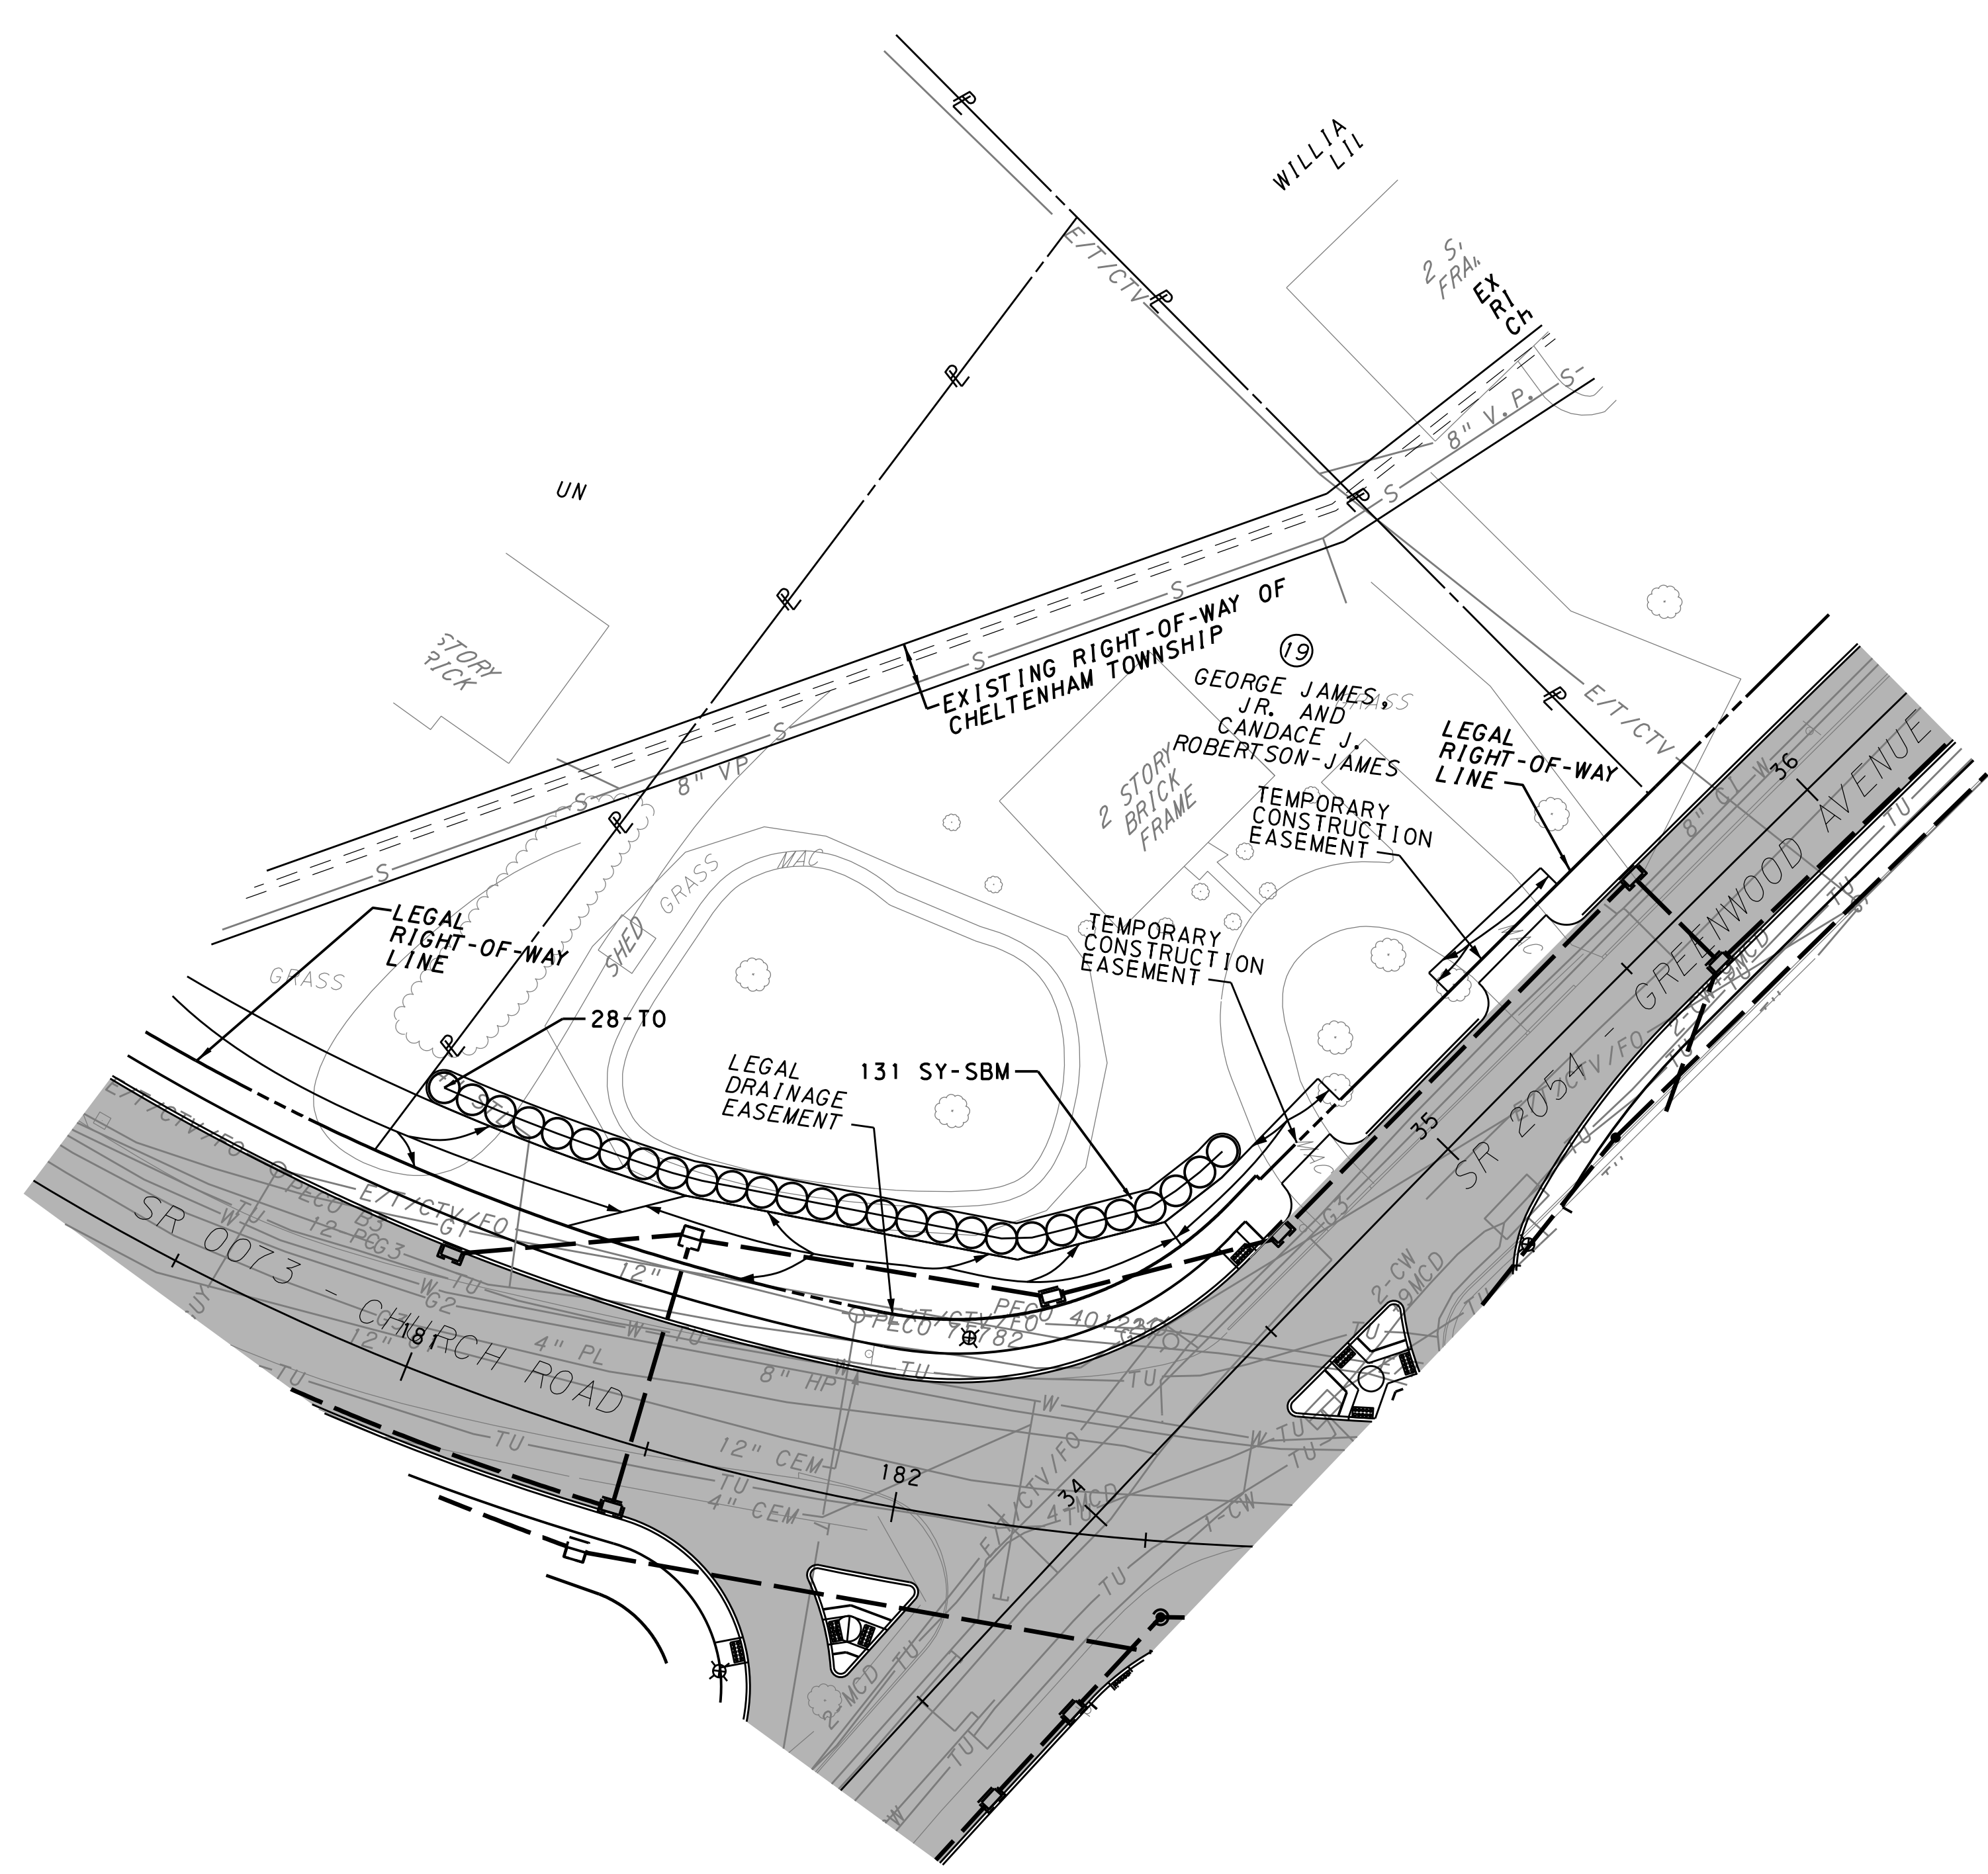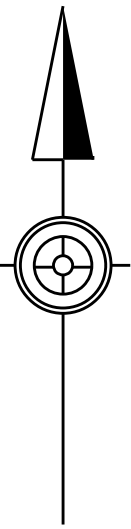

PLANT LIST FOR THIS SHEET (PARCEL 19)

ITEM NUMBER	PLANT SYMBOL	QUANTITY	BOTANICAL NAME	COMMON NAME	SIZE	REMARKS
4808-0100	TO	28	THUJA OCCIDENTALIS 'NIGRA'	DARK AMERICAN ARBORVITAE	6' B&B	6 FT O.C.
0805-0037	SBM	131	SY MULCHING - SHREDDED BARK WITH WEED BARRIER MAT 3 INCH DEPTH			

Note: Reference PennDOT's RC standards for requirements for plant stock, planting appurtenances, and plant installation.




PARCEL 19
LANDSCAPING PLAN


DRAFT

10/18/2023 4:52:51 PM
 PB_PlanDOT_dtl - PHL_mod.dwg
 p:\hsp\pennsylvania\com\westcoast\sw\02\Documents\PA_Transportation\PlanDOT\Drawings\6-0\073\04N\0073\04N_PlanDOT\Landscaping\Parcel19.dwg
 USBR72604

DISTRICT	COUNTY	ROUTE	SECTION	SHEET
6-0	MONTGOMERY	0073	04N	7 OF 10
CHELTENHAM TOWNSHIP				
REVISION NUMBER	REVISIONS	DATE	BY	

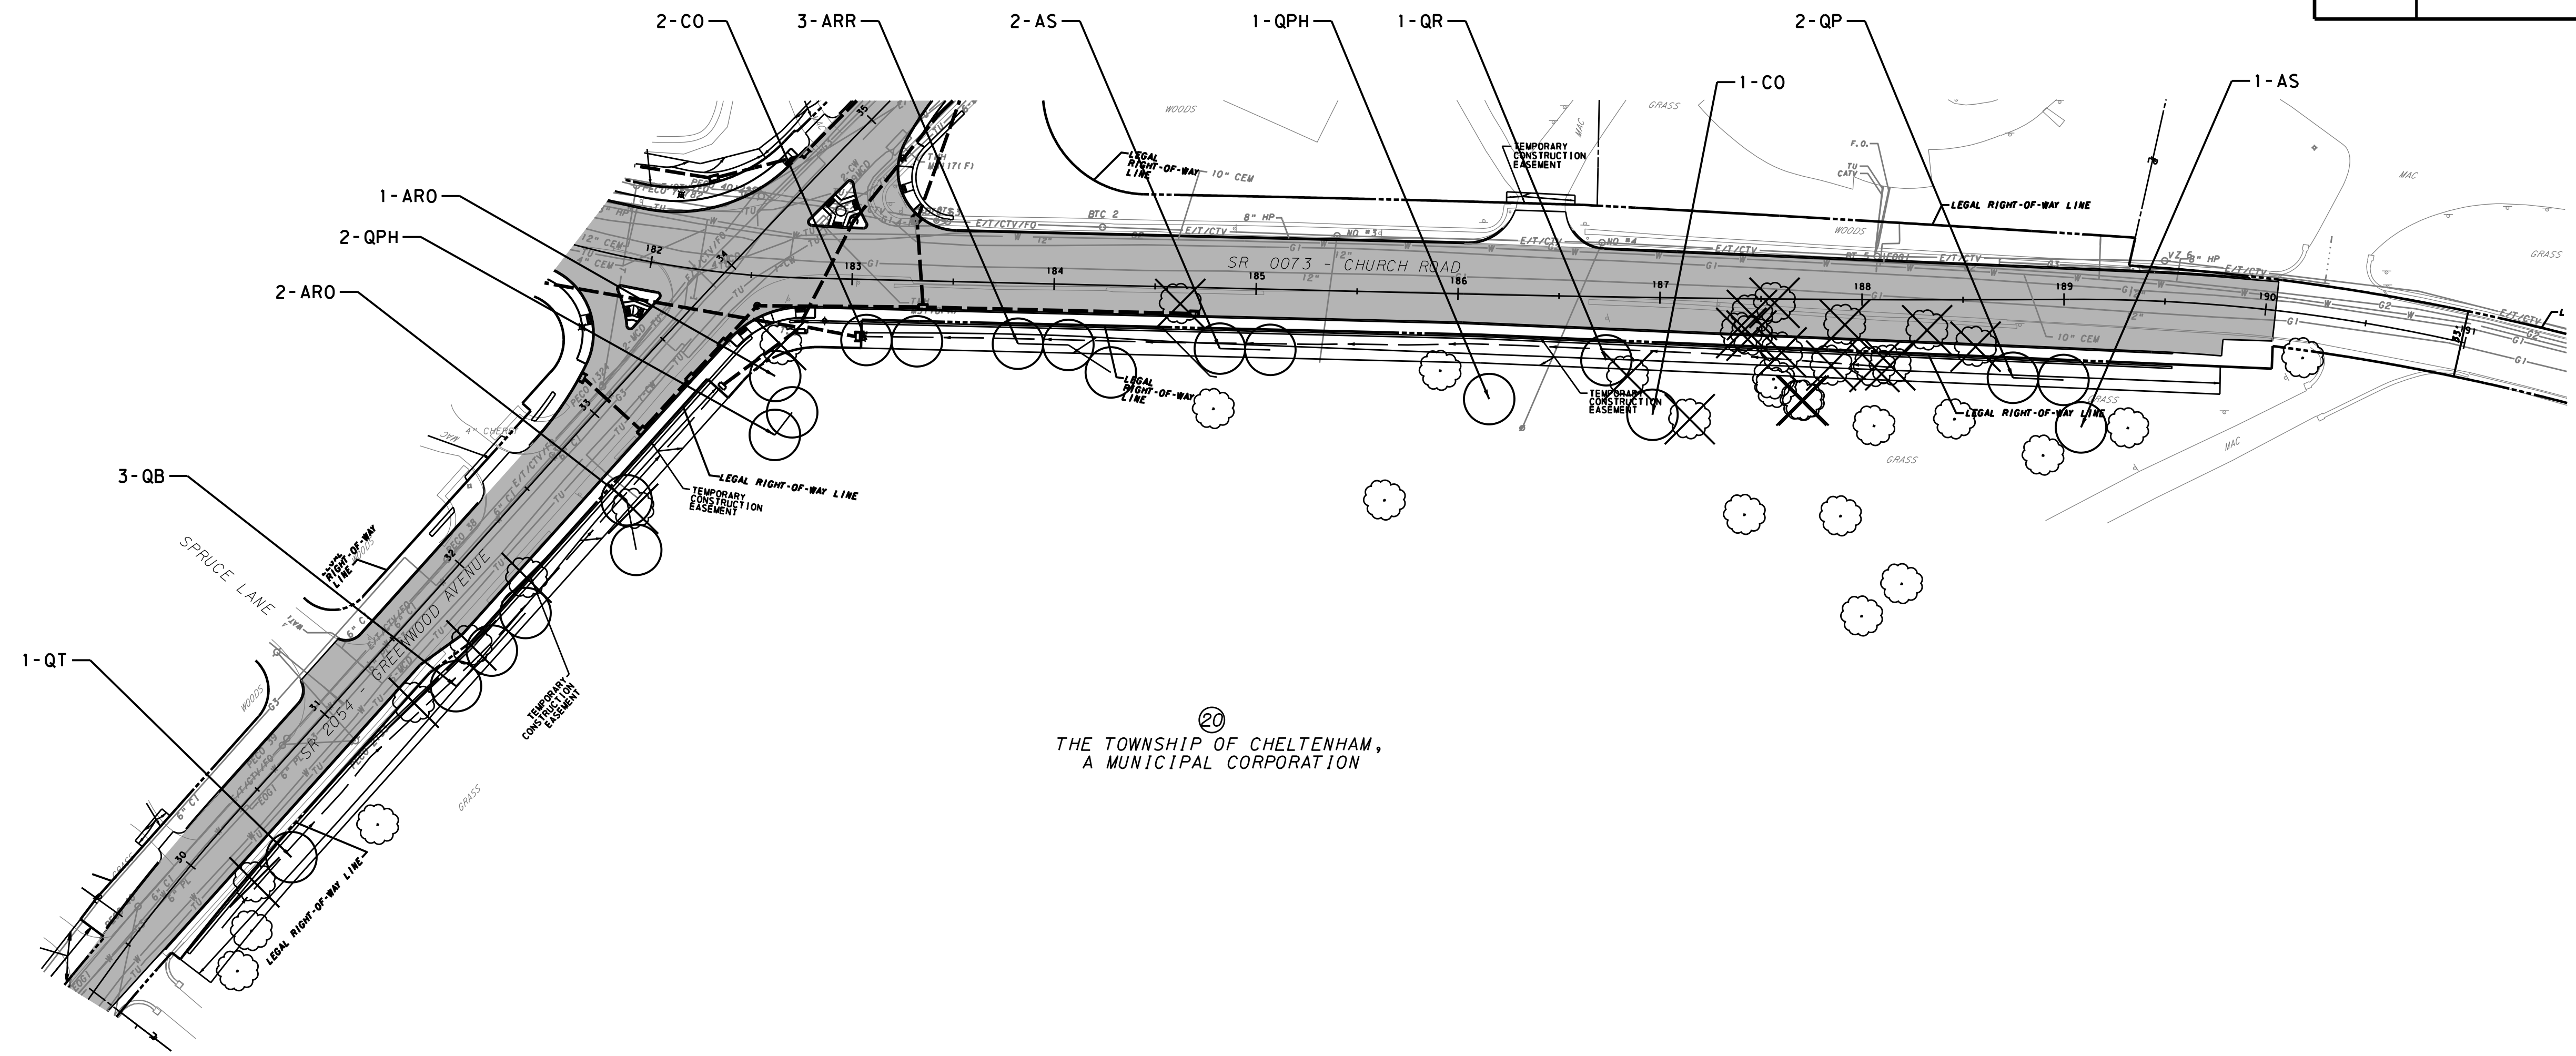

②
THE TOWNSHIP OF CHELTENHAM,
A MUNICIPAL CORPORATION

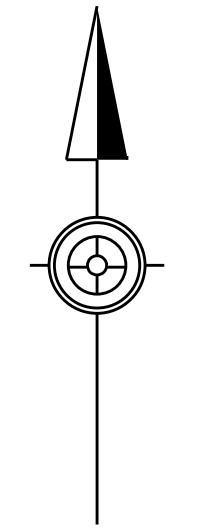




PLANT LIST FOR THIS SHEET (PARCEL 20 - CURTIS ARBORETUM)

ITEM NUMBER	PLANT SYMBOL	QUANTITY	BOTANICAL NAME	COMMON NAME	SIZE	REMARKS
4808-0101	ARO	3	ACER RUBRUM 'OCTOBER GLORY'	RED MAPLE OCTOBER GLORY	12" CAL.	REFERENCE PLANTING PLAN FOR LOCATION
4808-0102	ARR	3	ACER RUBRUM 'RED SUNSET'	RED MAPLE RED SUNSET	12" CAL.	REFERENCE PLANTING PLAN FOR LOCATION
4808-0103	AS	3	ACER SACCHARUM	SUGAR MAPLE GREEN MOUNTAIN	12" CAL.	REFERENCE PLANTING PLAN FOR LOCATION
4808-0104	CO	3	CELTIS OCCIDENTALIS	HACKBERRY	12" CAL.	REFERENCE PLANTING PLAN FOR LOCATION
4808-0109	QB	3	QUERCUS BICOLOR	SWAMP WHITE OAK	12" CAL.	REFERENCE PLANTING PLAN FOR LOCATION
4808-0110	QP	2	QUERCUS PALUSTRIS	PIN OAK	12" CAL.	REFERENCE PLANTING PLAN FOR LOCATION
4808-0111	QPH	3	QUERCUS PHELLOS	WILLOW OAK	12" CAL.	REFERENCE PLANTING PLAN FOR LOCATION
4808-0112	QR	1	QUERCUS RUBRA	NORTHERN RED OAK	12" CAL.	REFERENCE PLANTING PLAN FOR LOCATION
4808-0113	QT	1	QUERCUS TEXANA	NUTTALL OAK	12" CAL.	REFERENCE PLANTING PLAN FOR LOCATION


Note: Reference PennDOT's RC standards for requirements for plant stock, planting appurtenances, and plant installation.

LEGEND

-  EXISTING TREE TO REMAIN
-  EXISTING TREE TO BE REMOVED
-  PROPOSED TREE (22 TOTAL)

GENERAL NOTE

1. PLACE REPLACEMENT TREES MINIMUM 10-FOOT FROM CENTER OF REMOVED TREES. DO NOT PLACE REPLACEMENT TREES AT THE SAME LOCATION OF REMOVED TREES.


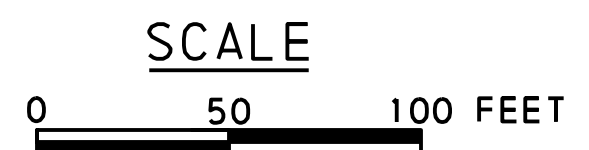


PARCEL 20
LANDSCAPING PLAN

DRAFT

10/18/2023 4:52:56 PM
 FB_PlanDOT_dtl - PHL_moul.dwg
 p:\hsp\pca\hilly\comps\hilly\02\Drawings\PA_Traffic\PlanDOT\Drawings\PA_Traffic\Landscaping\Parcel20\2023\PA20.dwg
 MSP_GADD.DWG

DISTRICT	COUNTY	ROUTE	SECTION	SHEET
6-0	MONTGOMERY	0073	04N	8 OF 10
CHELTENHAM TOWNSHIP				
REVISION NUMBER	REVISIONS	DATE	BY	

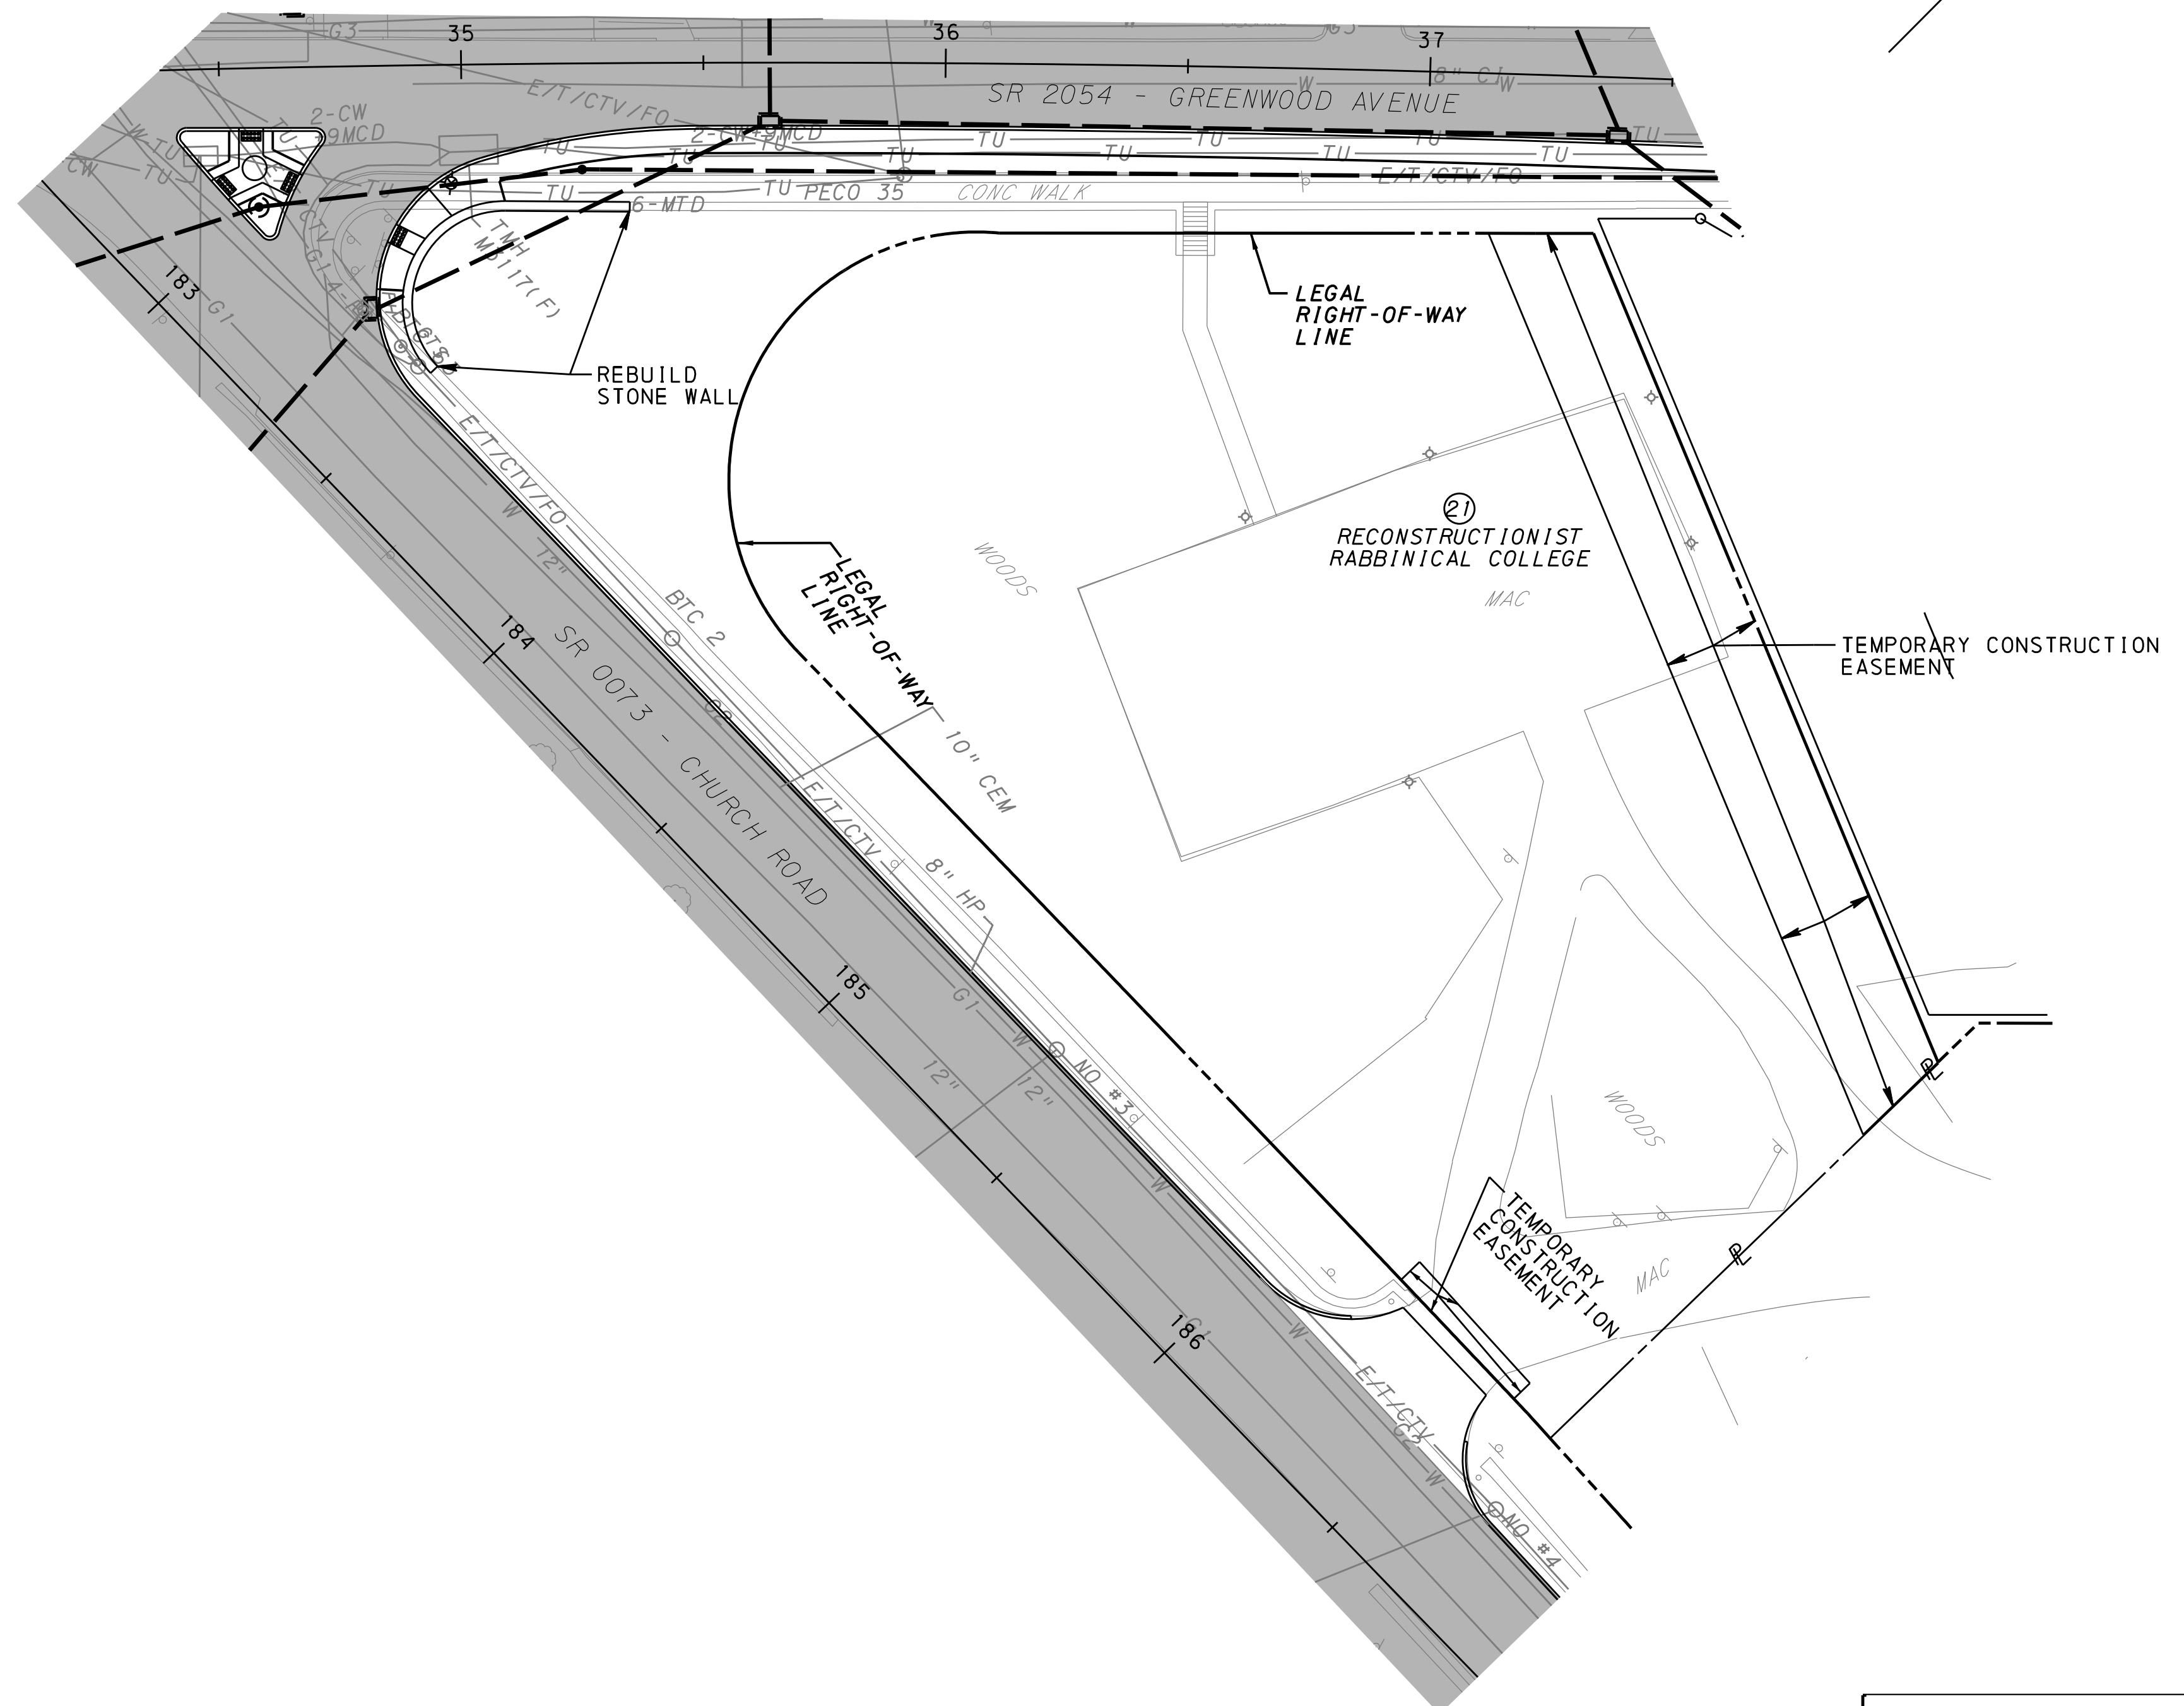
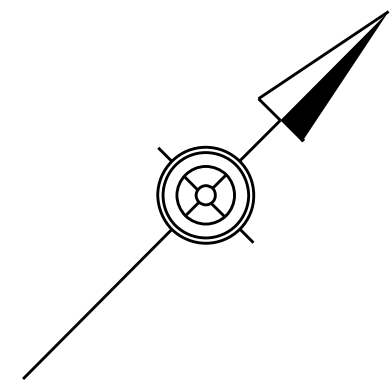


PARCEL 21
LANDSCAPING PLAN

DRAFT

USBR72604 10/18/2023 4:52:01 PM PB PlanDOT_dtl - PHL_mod.dtl P:\workspace\utility\com\workspace\2\Documents\PA Transportation\PlanDOT\Drawings\6-0\0730_Chrch & Greenwood\W\Roadway_Pland\Landscap_Plan\6-0730_Plan.dwg

DISTRICT	COUNTY	ROUTE	SECTION	SHEET
6-0	MONTGOMERY	0073	04N	9 OF 10
CHELTENHAM TOWNSHIP				
REVISION NUMBER	REVISIONS	DATE	BY	

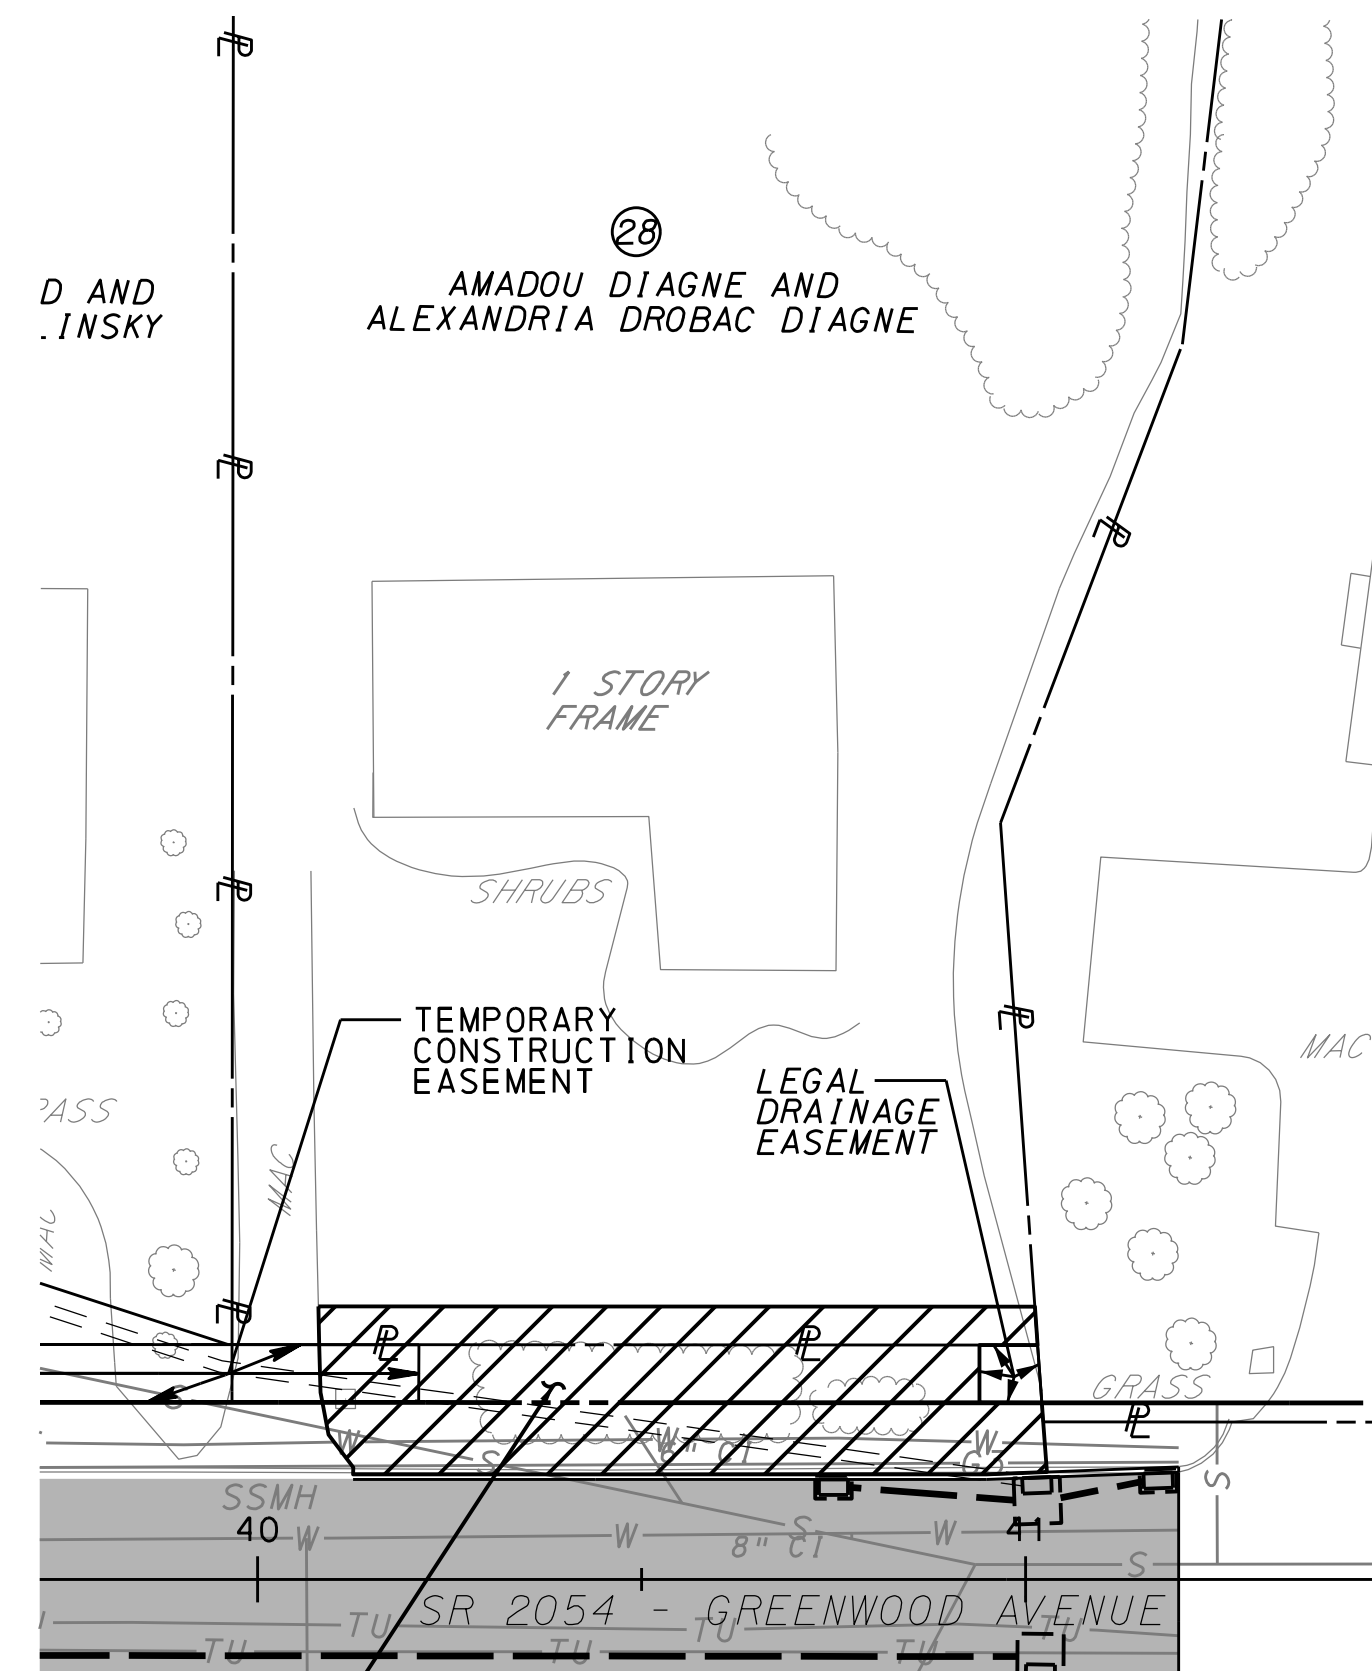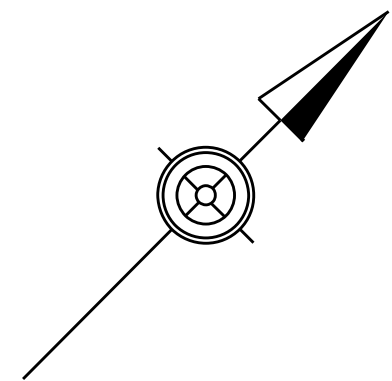

PROTECT EXISTING TREES
IN THIS AREA. REFERENCE
PENNDOT STANDARDS FOR
TREE PROTECTION AND
MAINTENANCE.





PARCEL 28
LANDSCAPING PLAN

DRAFT

USBR72604 10/18/2023 4:53:05 PM PB_PlanDOT_dtl - PHL_mod.dwg p:\hsp\pca\pca\hilly\comps\pca\pca\DOT\Drawings\PA_Transportation\PlanDOT\Drawings\6-01\0730_Chester & Greenwood\11\Roadway_Plan_Landscape_Plan\6-01\28A_P28.dwg


DISTRICT	COUNTY	ROUTE	SECTION	SHEET
6-0	MONTGOMERY	0073	04N	10 OF 10
CHELTENHAM TOWNSHIP				
REVISION NUMBER	REVISIONS	DATE	BY	

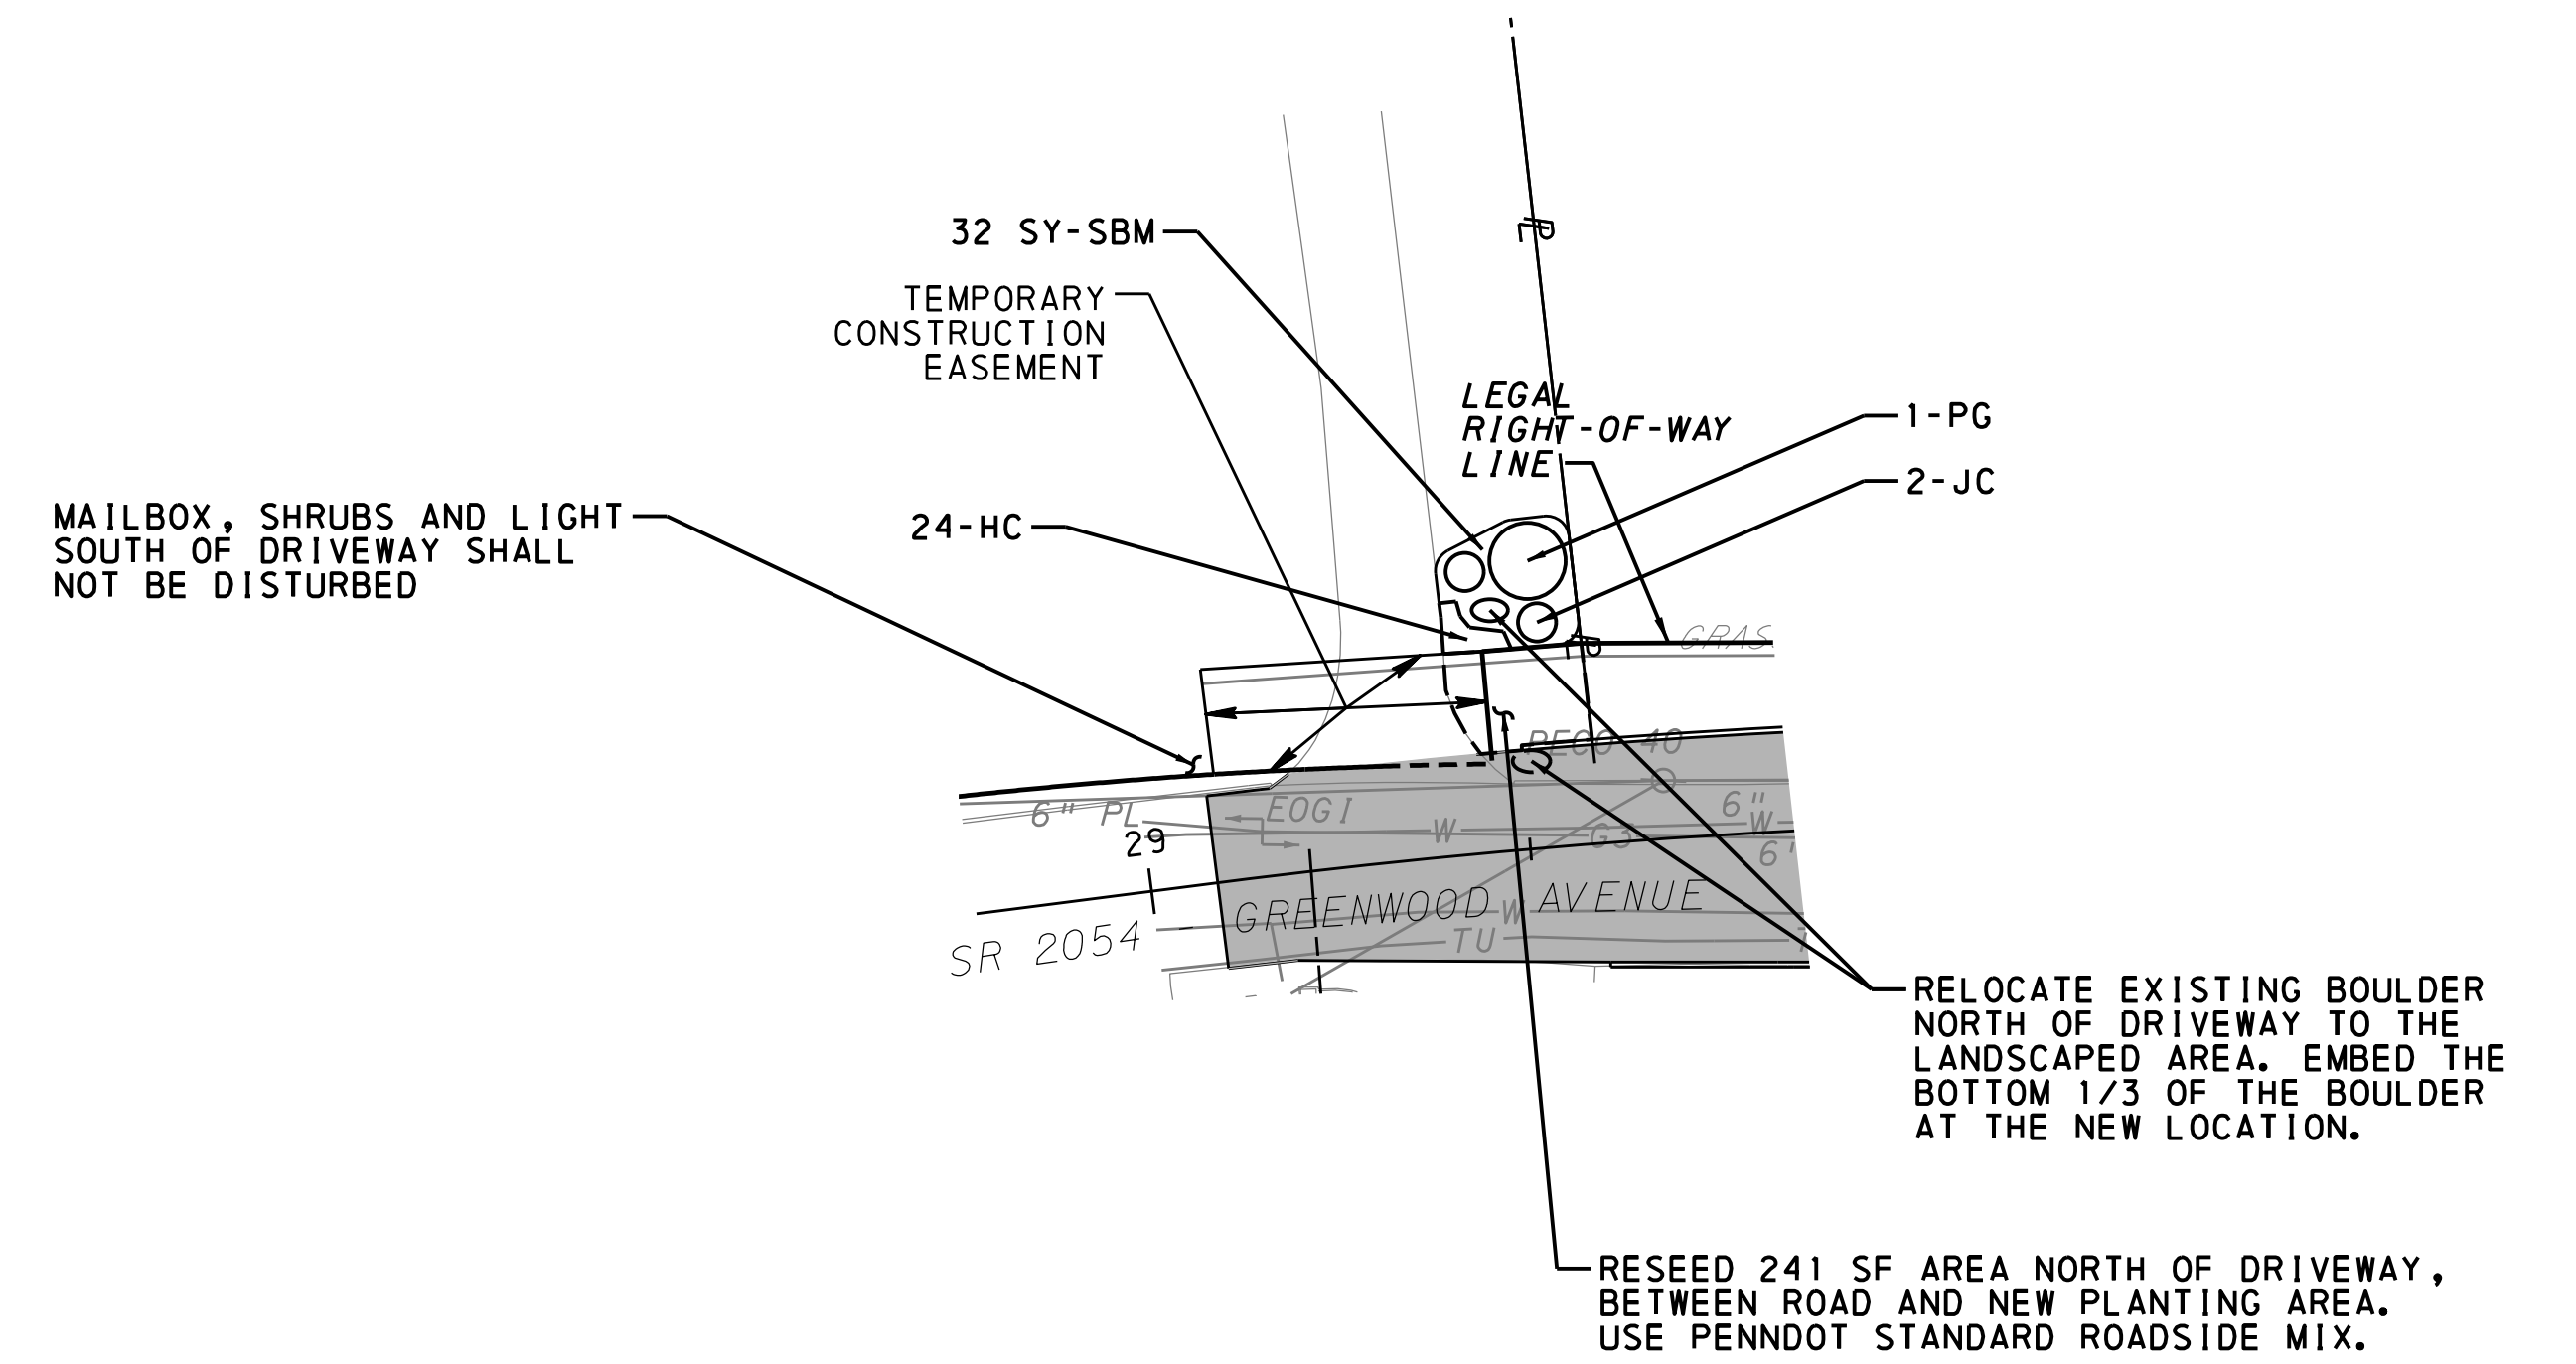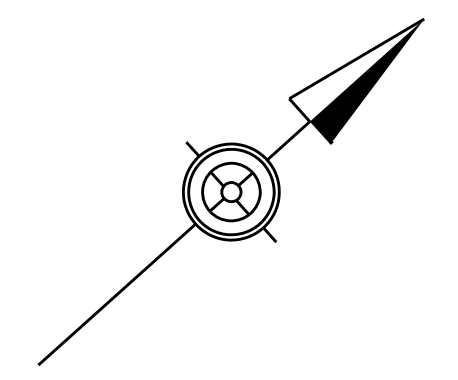

PLANT LIST FOR THIS SHEET (PARCEL 31)

ITEM NUMBER	PLANT SYMBOL	QUANTITY	BOTANICAL NAME	COMMON NAME	SIZE	REMARKS
4808-0123	PG	1	PHOTINIA GLABRA	PHOTINIA	#3 CONT	10 FT O.C.
4808-0120	JC	2	JUNIPERUS CONFERTA	SHORE JUNIPER	#3 CONT	5 FT O.C.
4808-0130	HC	24	HEMEROCALLIS 'HAPPY RETURNS'	HAPPY RETURNS DAYLILY	#1 BAREROOT	18 IN O.C.
0805-0037	SBM	32	SY MULCHING - SHREDDED BARK WITH WEED BARRIER MAT 3 INCH DEPTH			

Note: Reference PennDOT's RC standards for requirements for plant stock, planting appurtenances, and plant installation.

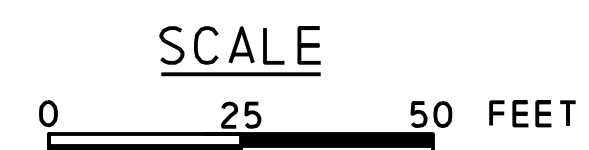

PARCEL 31
LANDSCAPING PLAN

DRAFT

WSP: GADD, DATA: USBR72604, 10/18/2023 4:51:01 PM, PB: PENNDOT, JLL: PHH, model: 0, p:\wsp\pca\pca\utility\comps\wsp\wsp\02\Documents\PA Transportation\Penndot\Drawings\Parcel Landscaping\Parcel Landscaping\Parcel 31.dwg, PARS1.dgn