



BANK COVER CRIBBING

Plan View

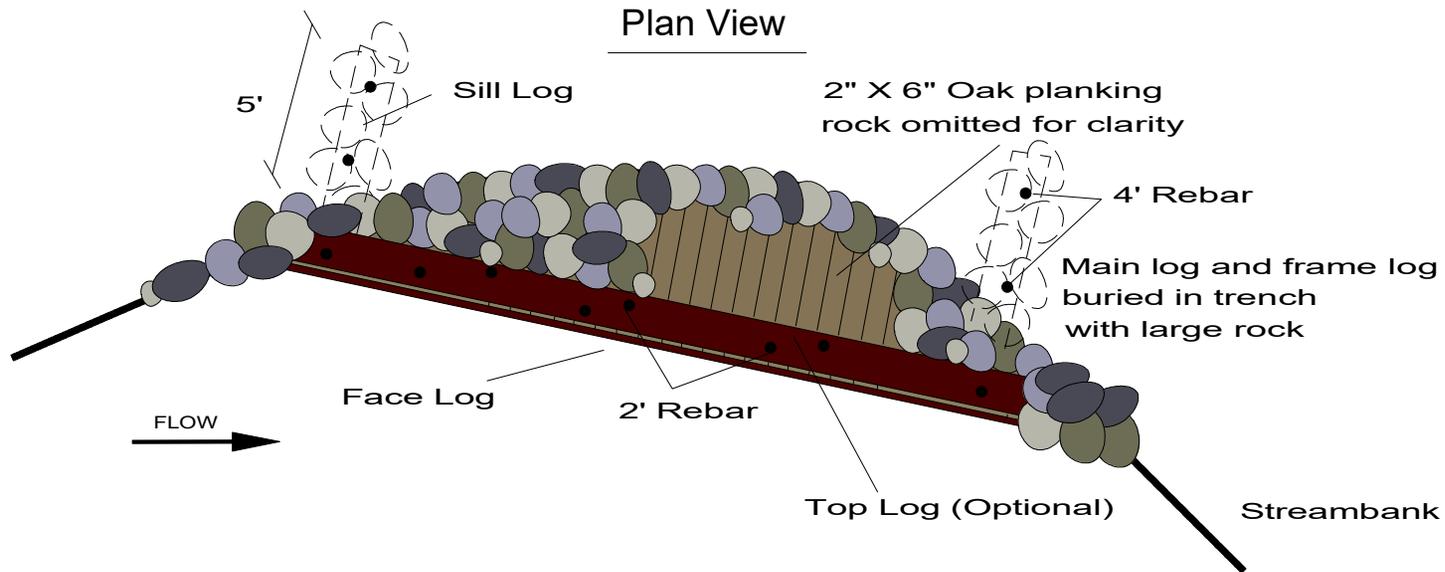


2' Rebar

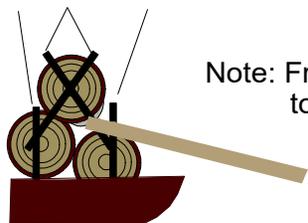

Note: Front face log kept higher
to protect edge of oak planks

Section View

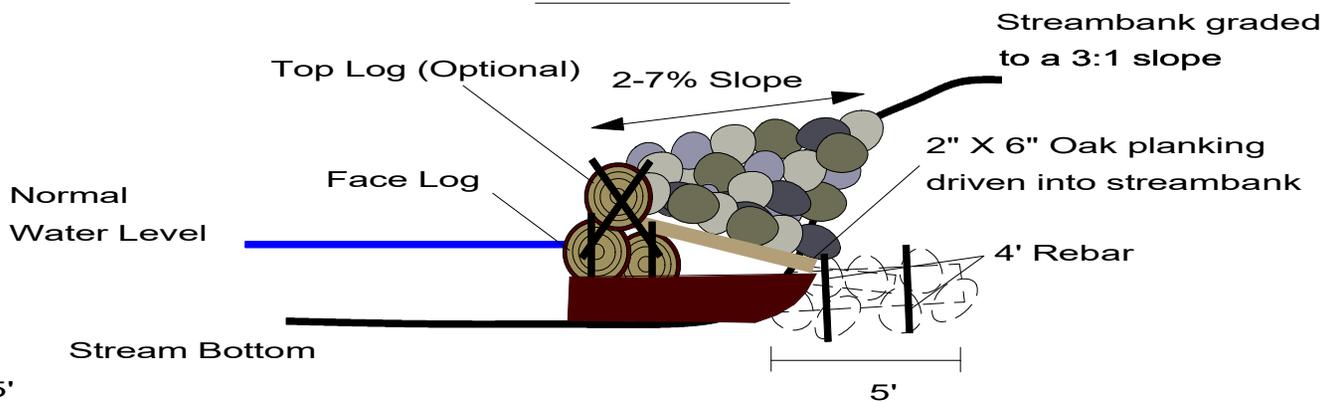

Sill Logs = 10-15'

Face Logs = 20'

Log Dia. = 8-12"

DHM, PFBC 2022

