



# CHANNEL BLOCK WITH SINGLE LOGS AND ROOTWADS

Plan View

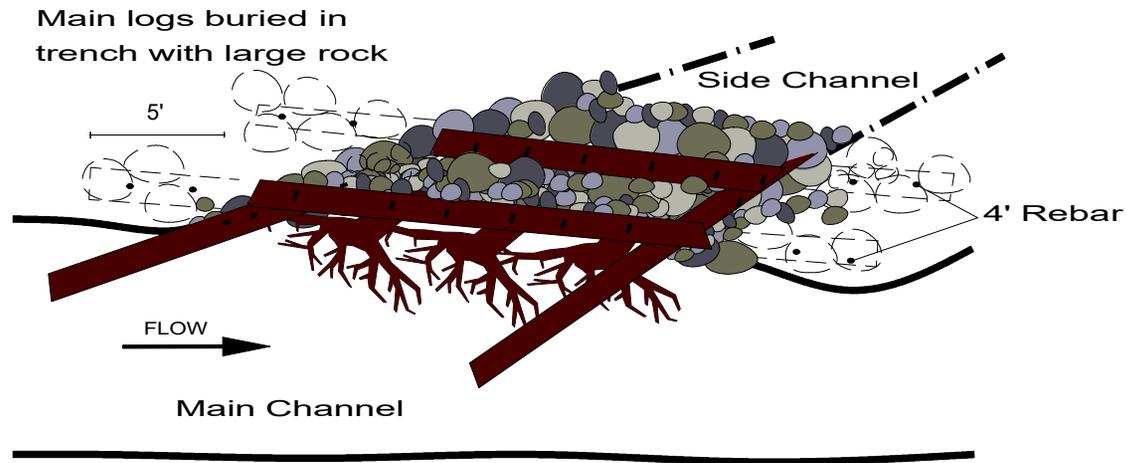

Section View

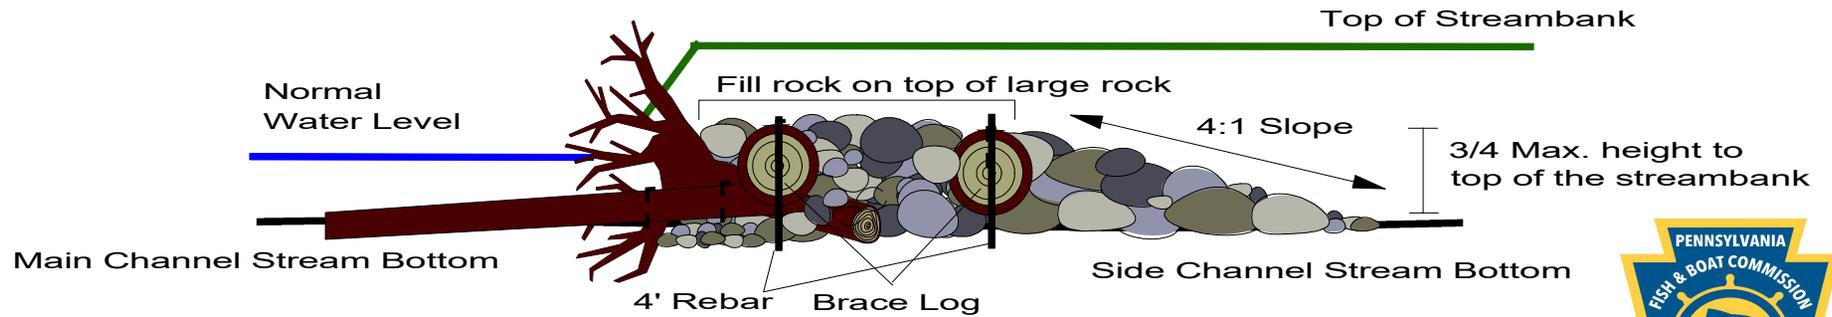

Note: Channel block built lower than surrounding streambanks while maintaining normal water level height  
Maximum device height is 3/4 to the top of the bank

