


# MODIFIED MUD SILL CRIBBING


Plan View

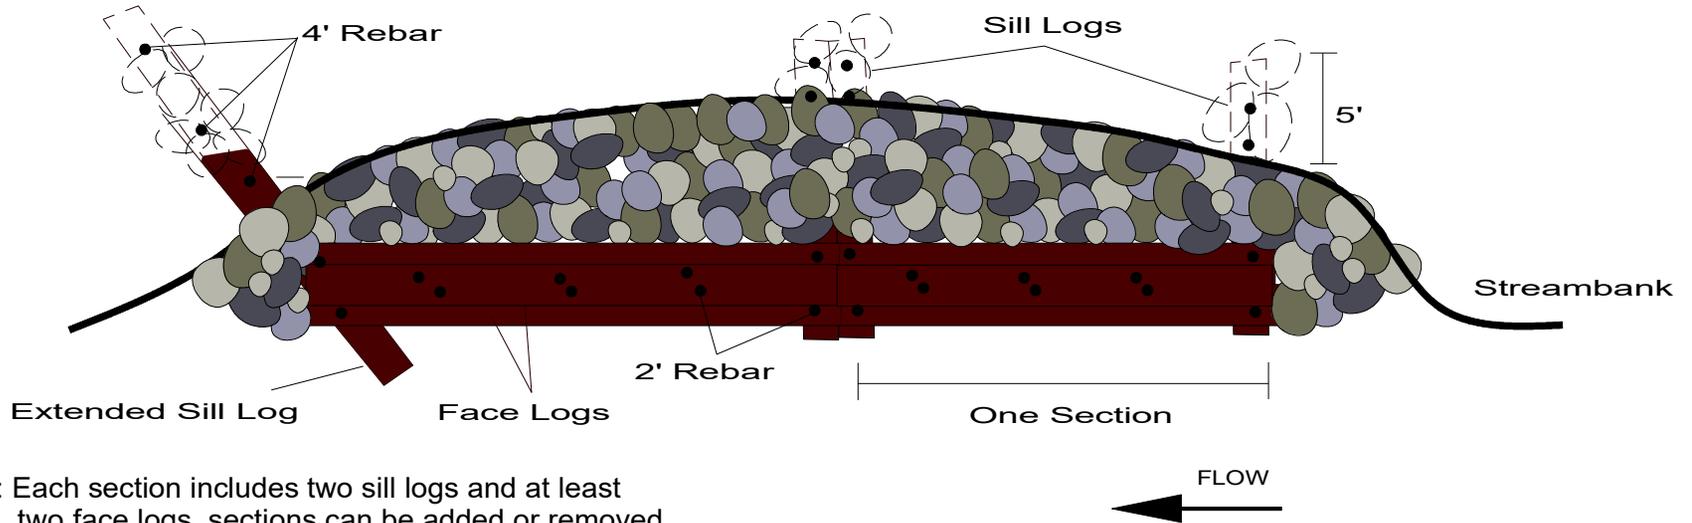

Note: Each section includes two sill logs and at least two face logs, sections can be added or removed

Note: Ending section can have extended sill log

Section View

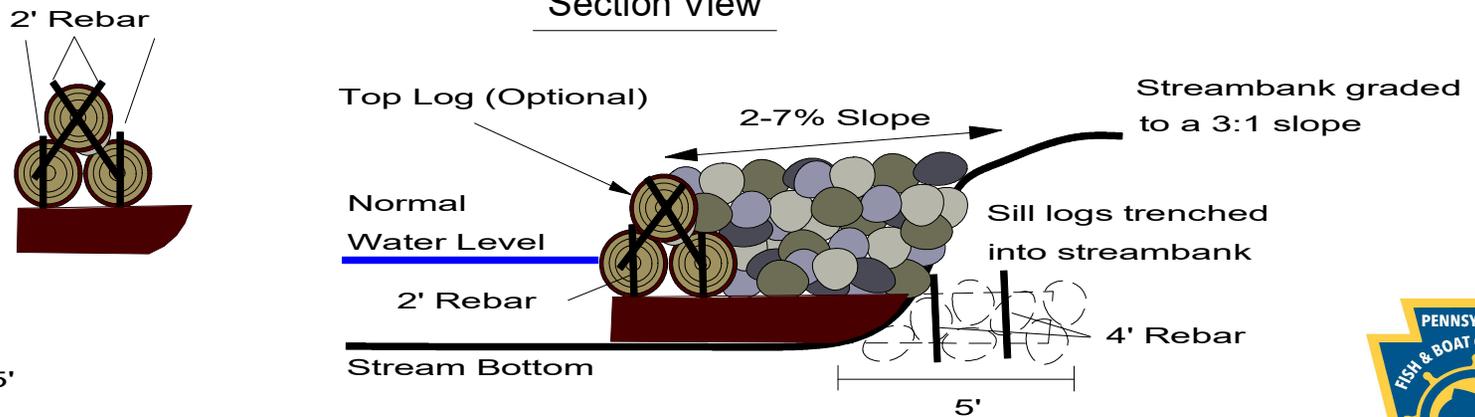

Sill Logs = 10-15'  
 Face Logs = 20'  
 Log Dia. = 8-12"

