



# MODIFIED MUD SILL CRIBBING WITH ROOTWADS

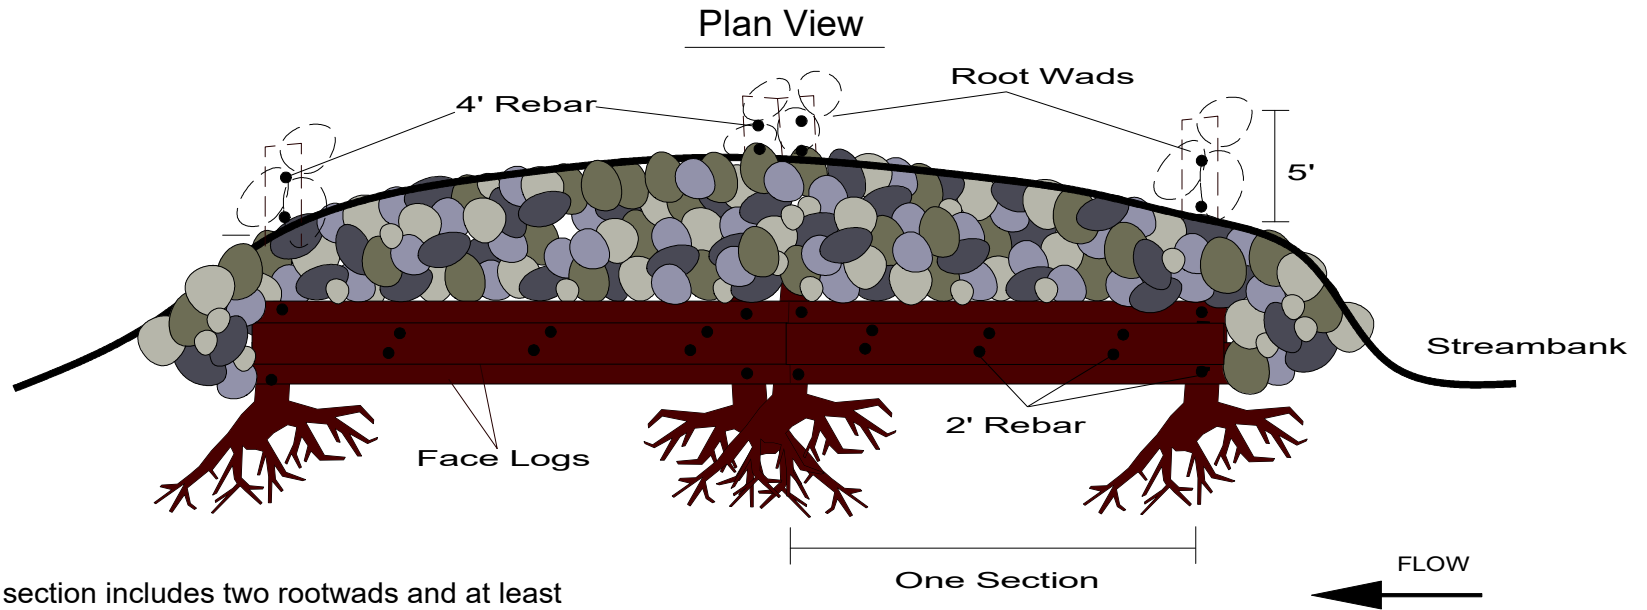

Note: Each section includes two rootwads and at least two face logs, sections can be added or removed

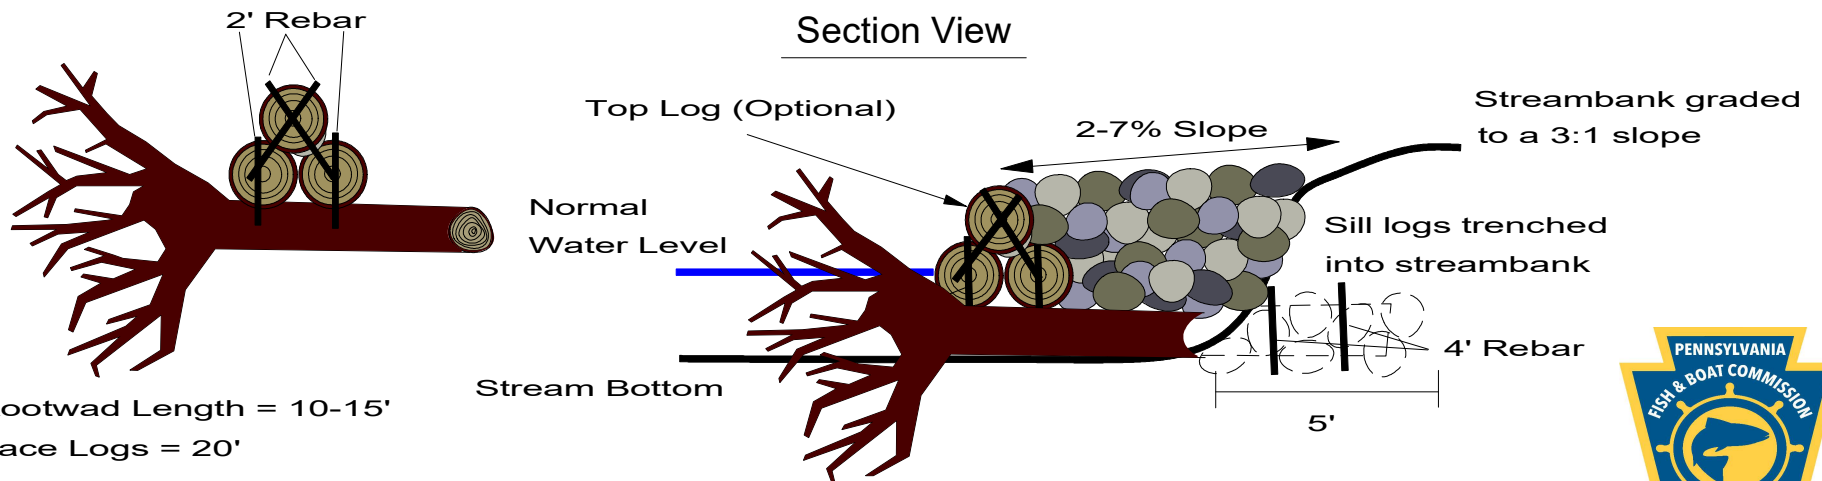

Rootwad Length = 10-15'  
 Face Logs = 20'  
 Log Dia. = 8-12"

DHM, PFBC 2022

