



MUD SILL CRIBBING

Plan View

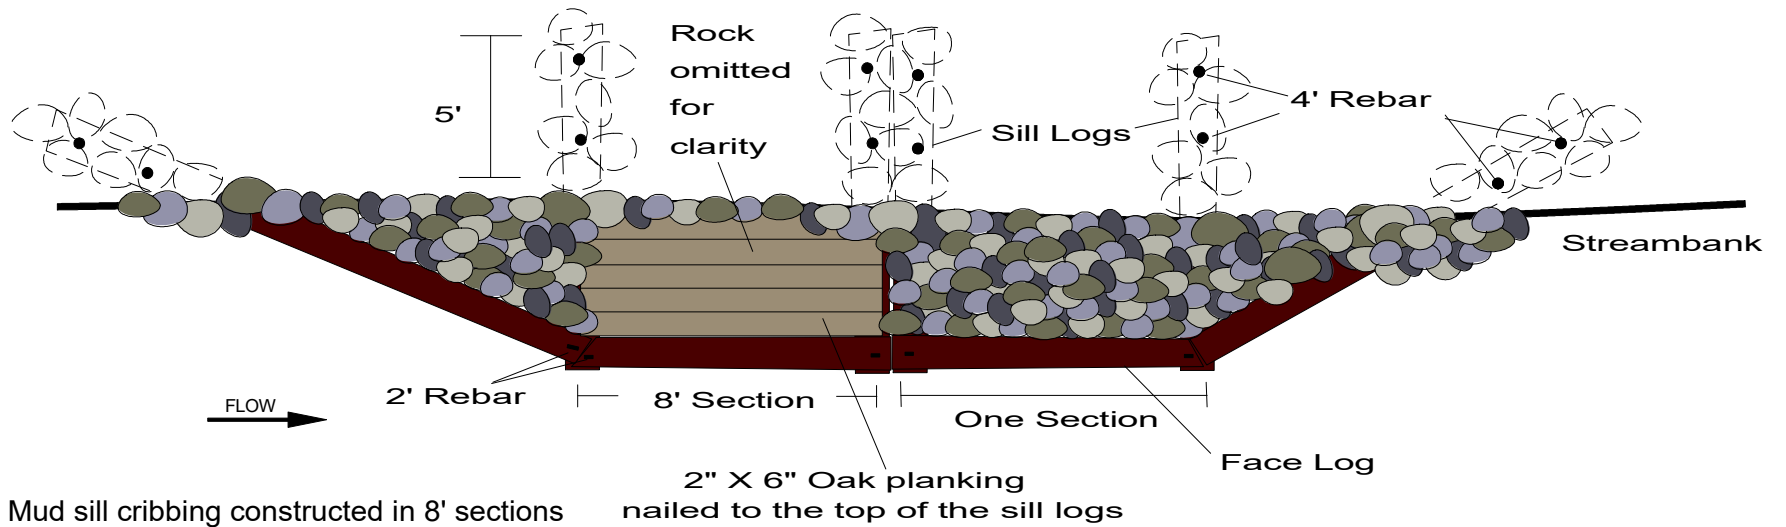

Note: Mud sill cribbing constructed in 8' sections
Sections can be added or removed

Section View

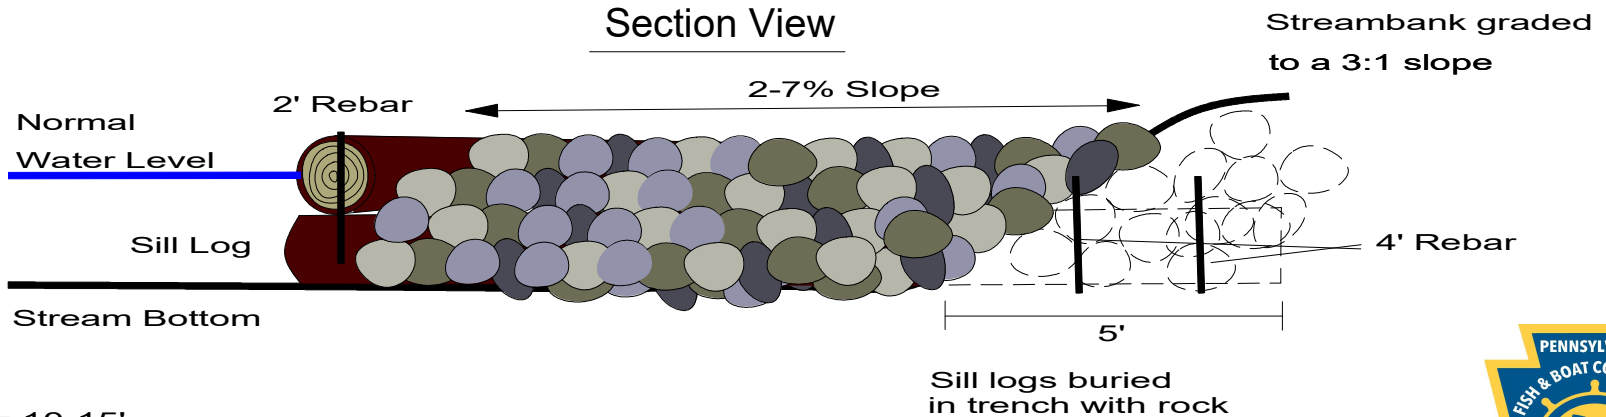

Sill Logs = 10-15'

Face Logs = 8'

Log Dia. = 8-12"

DHM, PFBC 2022

