


OPEN CENTER STONE DEFLECTOR WITH LOGS


(LOW GRADIENT STRUCTURE)

Plan View

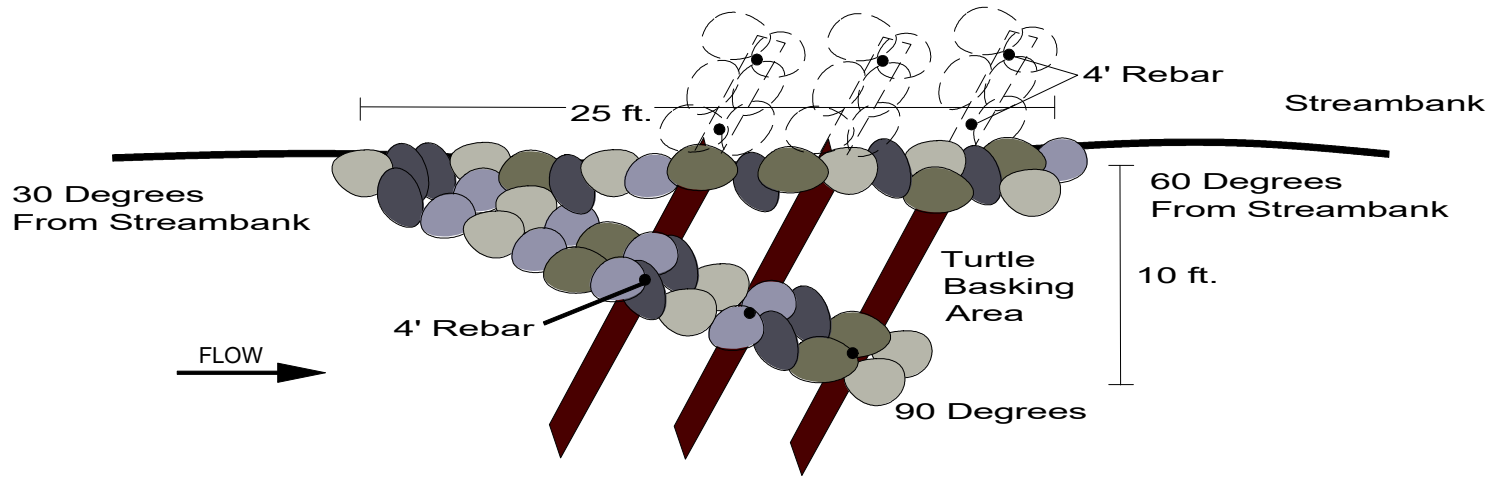

Note: Length measurement is 2.5 times the width
Deflector sizes may vary

Section View

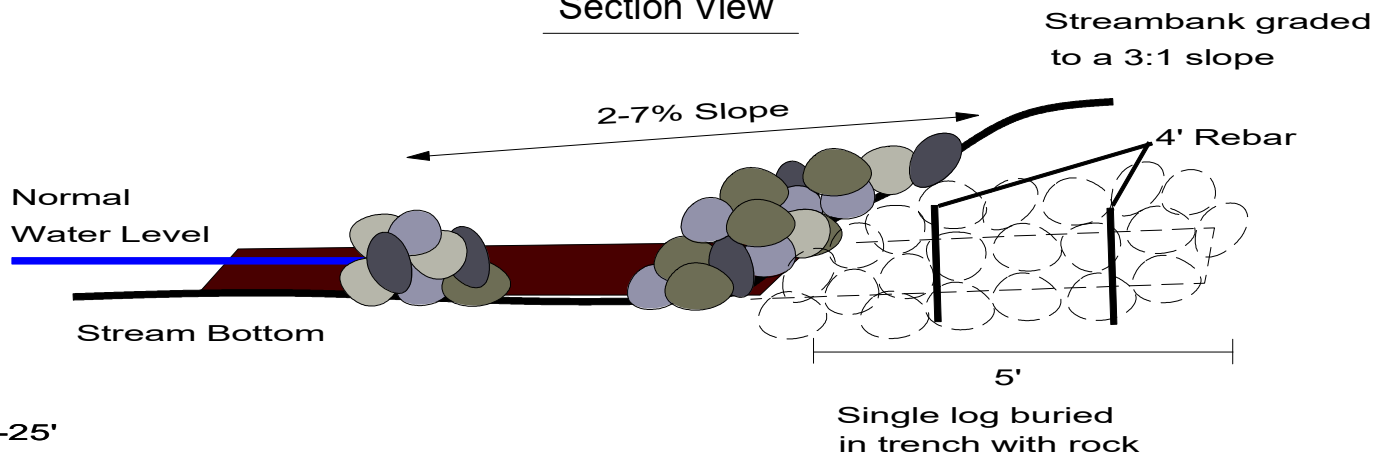

Log Length = 15-25'

Log Dia. = 8-12"

Note: Recommended only for use in low gradient systems

DHM, PFBC 2022

