


SAWTOOTH MODIFIED MUDSILL CRIBBING

Plan View

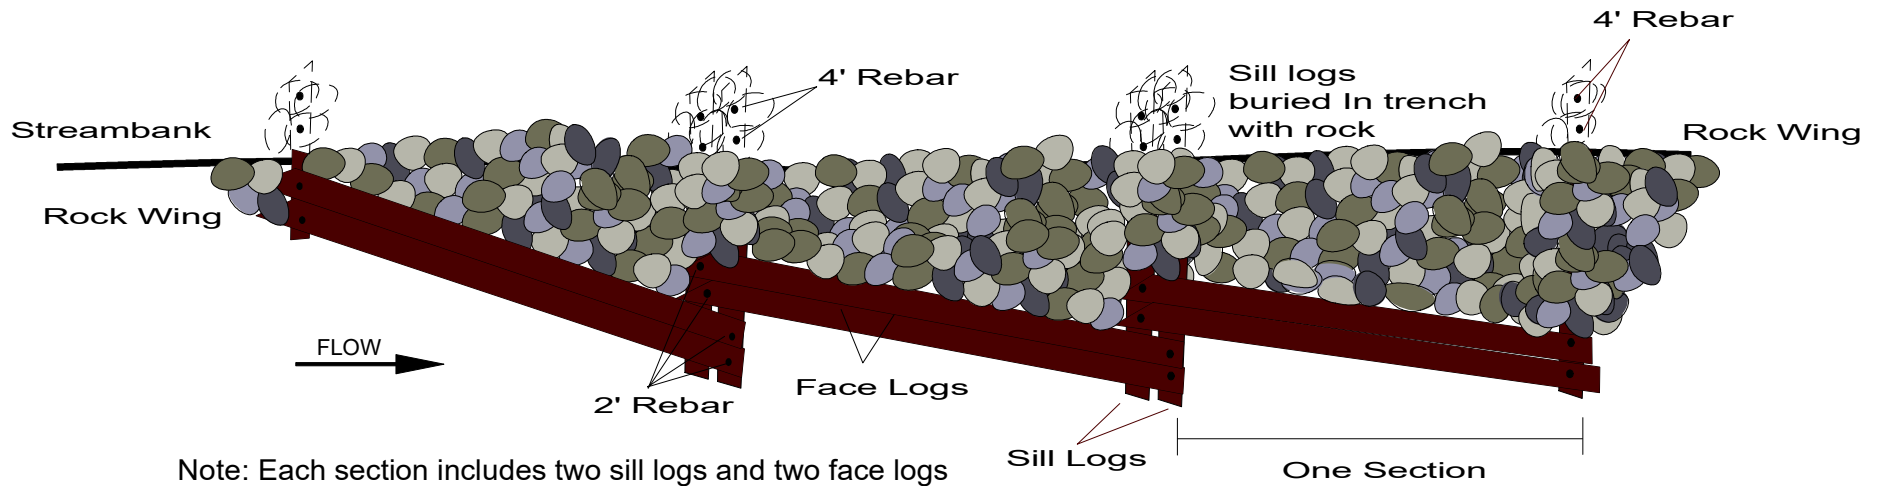

Note: Each section includes two sill logs and two face logs
Sections can be added or removed

Section View

