


# SR 2107 SEC BRG BRIDGE REMOVAL PROJECT

# LACKAWANNA COUNTY CITY OF SCRANTON

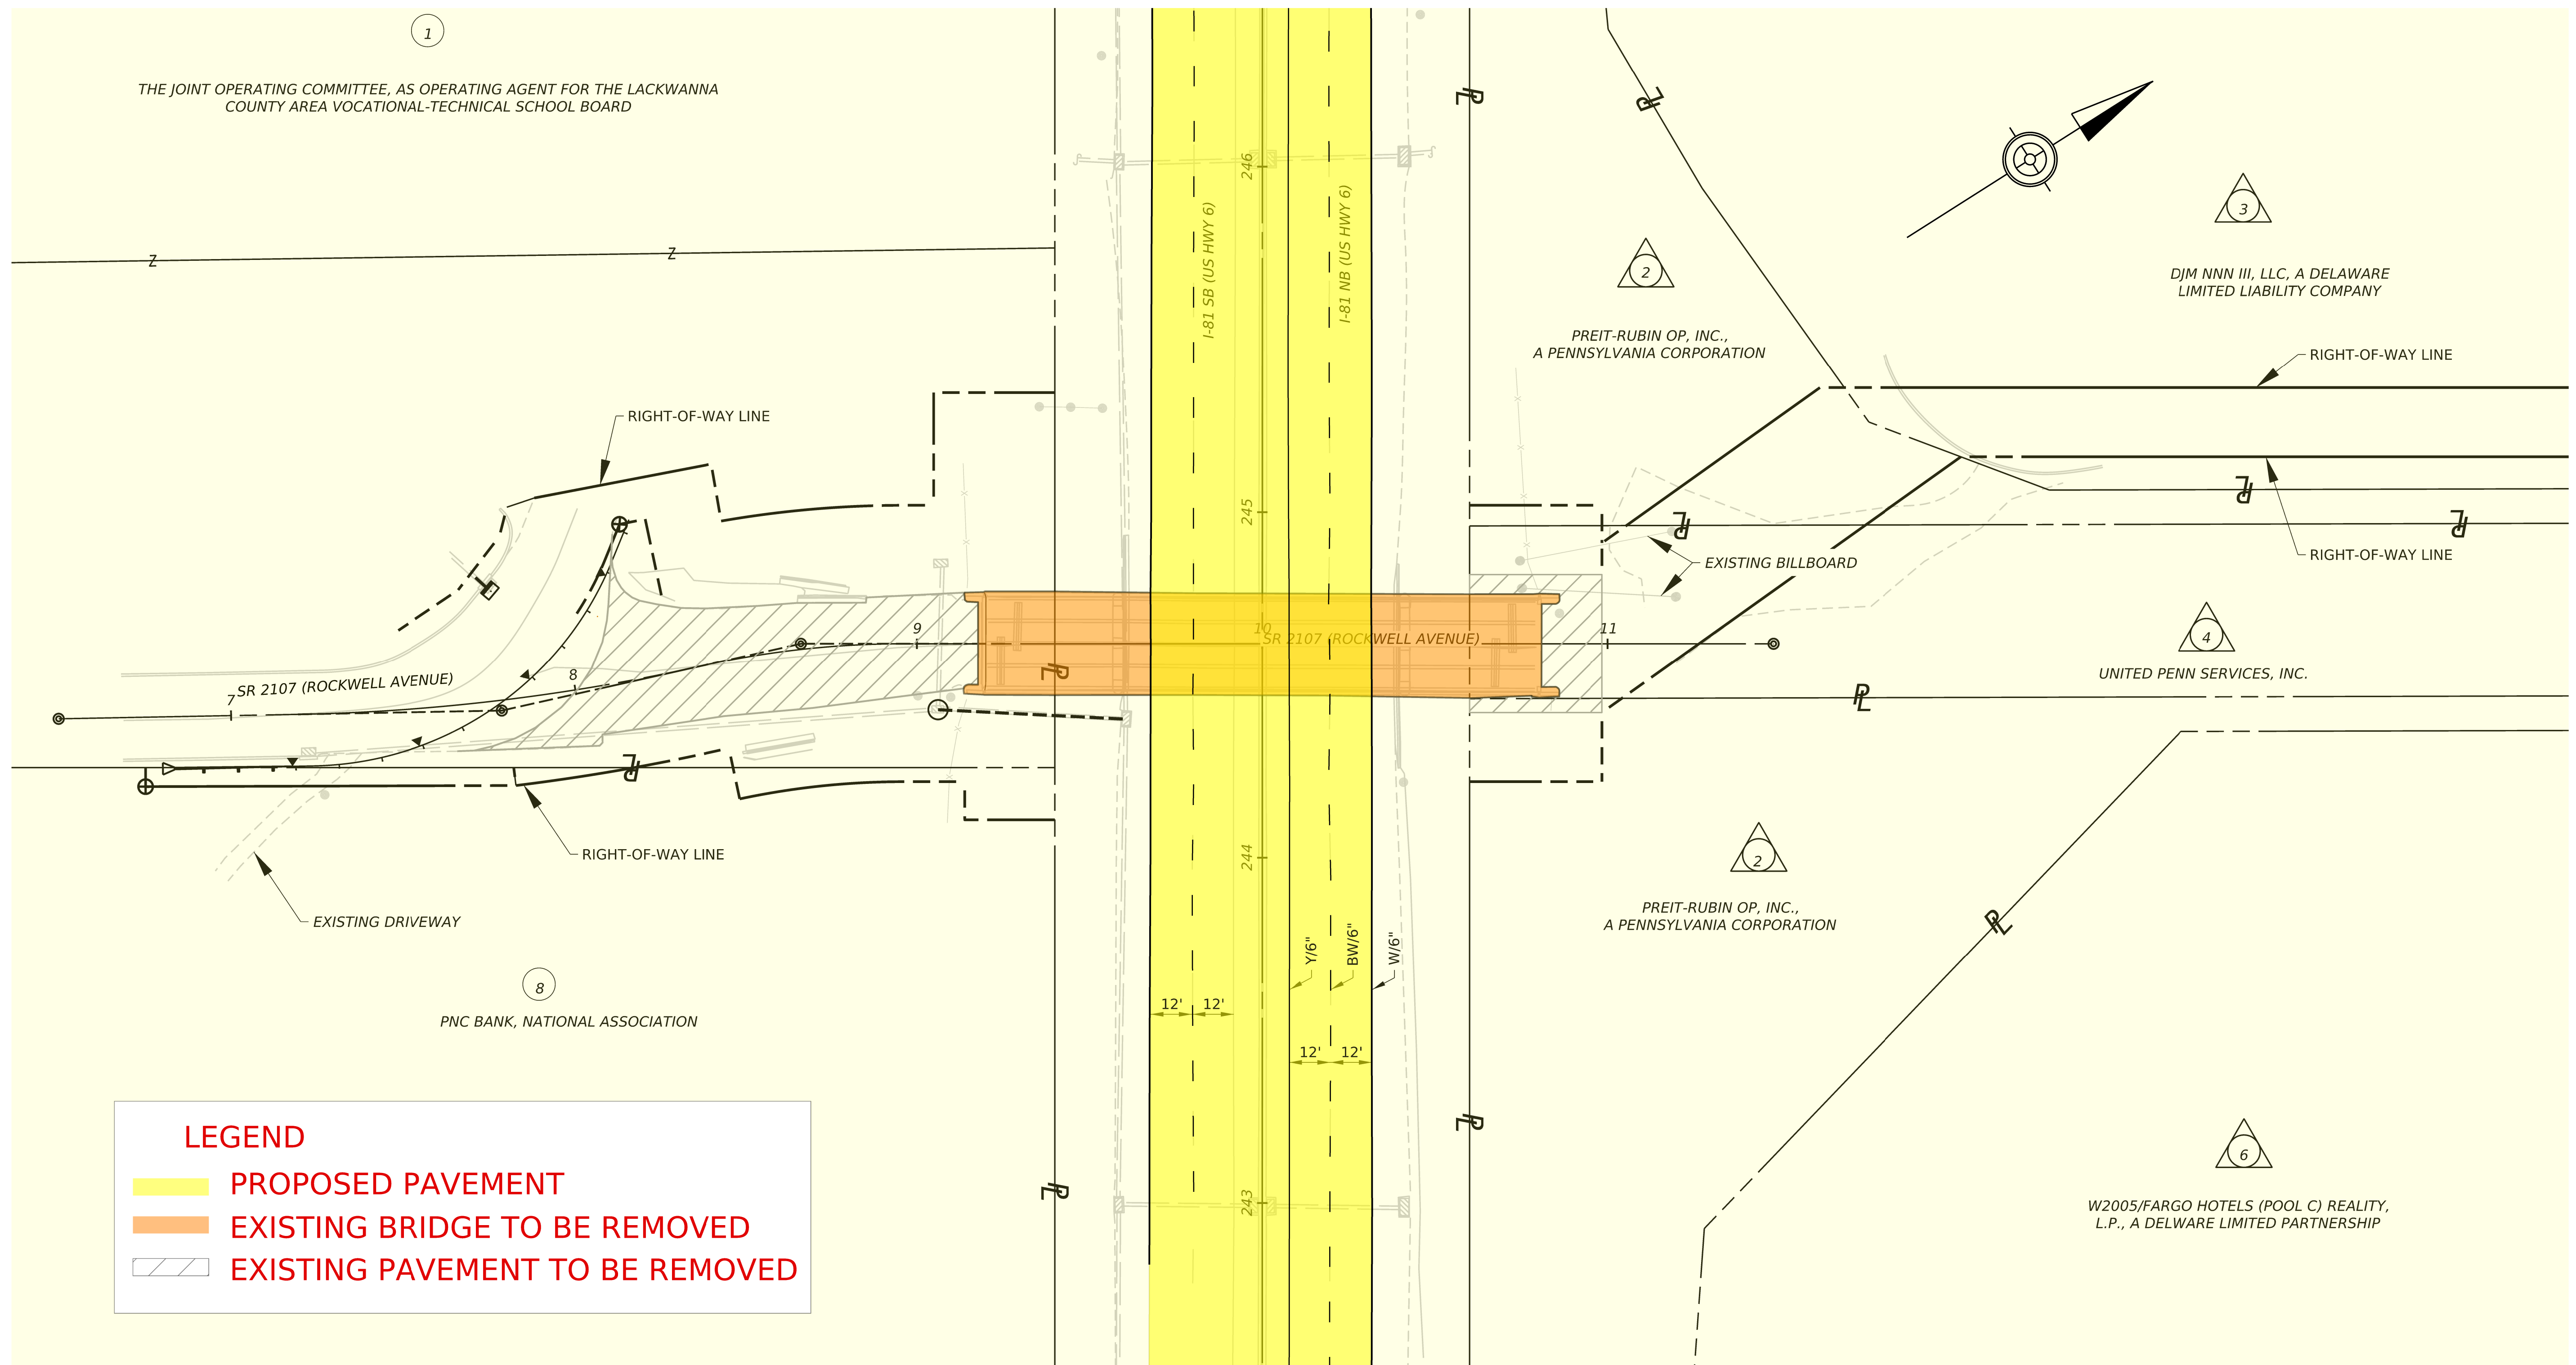

PROPOSED DESIGN CONCEPT

