

SR 443 OVER UNNAMED TRIBUTARY TO SWATARA CREEK BRIDGE PROJECT

Pine Grove Township, Schuylkill County

BRIDGE FEATURES:

- BUILT IN 1919 (REINFORCED CONCRETE SLAB)
- WIDENED IN 1952
- BRIDGE IS IN FAIR CONDITION

PURPOSE:

- REPLACE THE EXISTING BRIDGE IN A WAY THAT WILL MAINTAIN THE EXISTING CROSSING, MEETS CURRENT DESIGN STANDARDS, AND MINIMIZED THE IMPACTS DURING CONSTRUCTION.

PROJECT SCHEDULE:

- PRELIMINARY AND FINAL ENGINEERING (PRESENT TO FALL 2026)
- AWARD CONTRACT (FALL/WINTER 2026)
- CONSTRUCTION (SPRING 2027 TO FALL/WINTER 2027)




SOUTHEAST QUADRANT PARKING AREA



NORTHEAST QUADRANT DRIVEWAY



DARKWOOD ROAD INTERSECTION

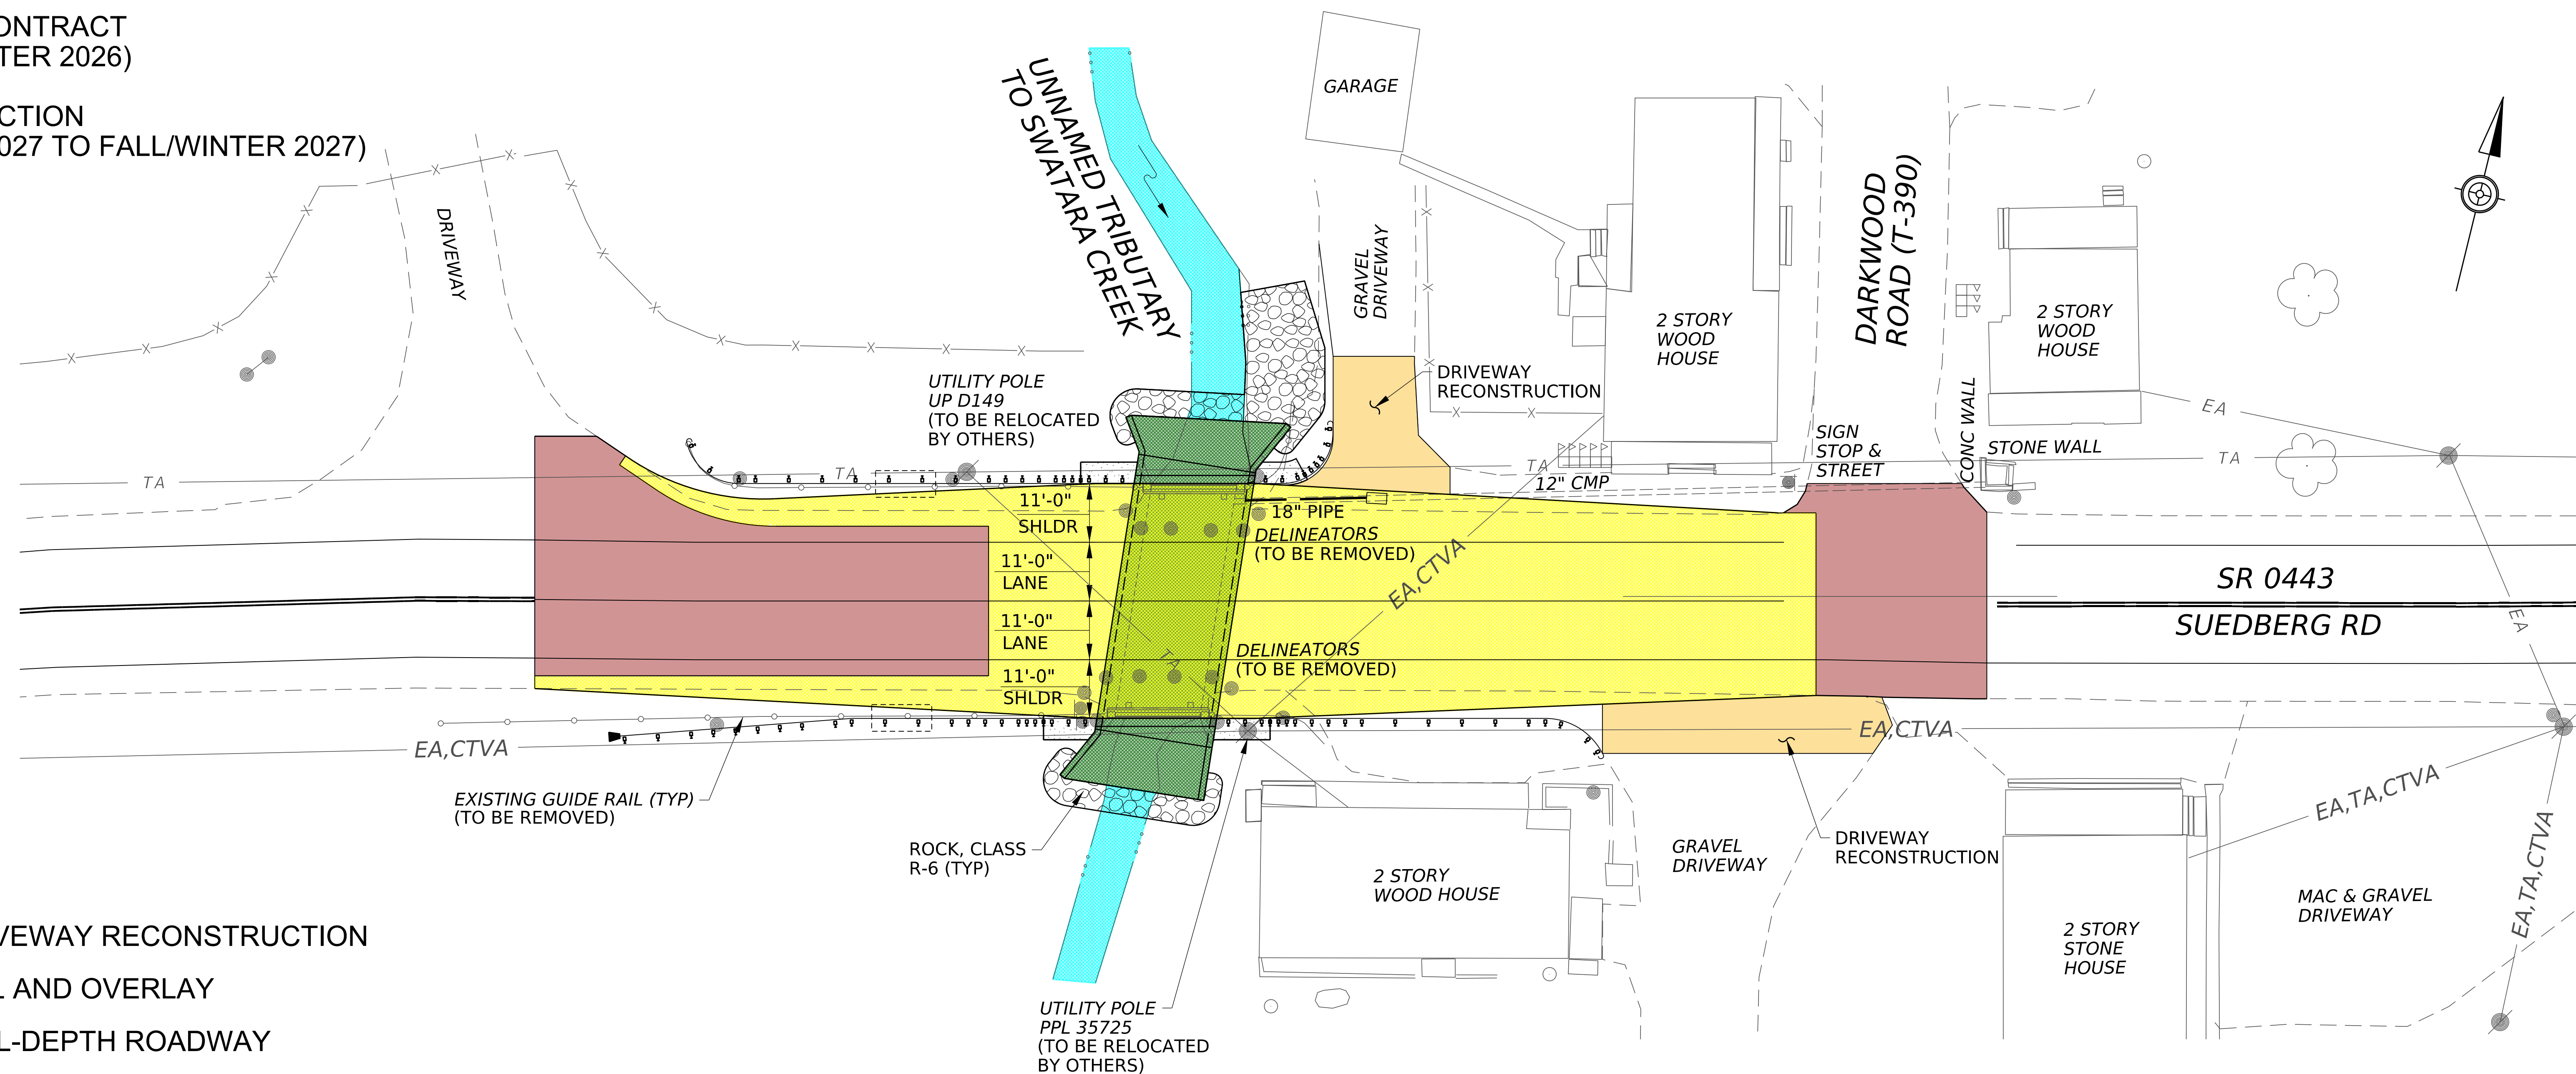

PLAN VIEW

LEGEND:

- DRIVEWAY RECONSTRUCTION
- MILL AND OVERLAY
- FULL-DEPTH ROADWAY
- BRIDGE
- UNT TO SWATARA CREEK


PRELIMINARY

SR 443 OVER UNNAMED TRIBUTARY TO SWATARA CREEK BRIDGE PROJECT


Pine Grove Township, Schuylkill County

STAGE 1 CONSISTS OF SHORT-TERM LANE AND SHOULDER CLOSURES TO PLACE TEMPORARY PIPE CROSSING AND CONSTRUCT FULL-DEPTH SHOULDER PAVEMENT.


STAGE 1

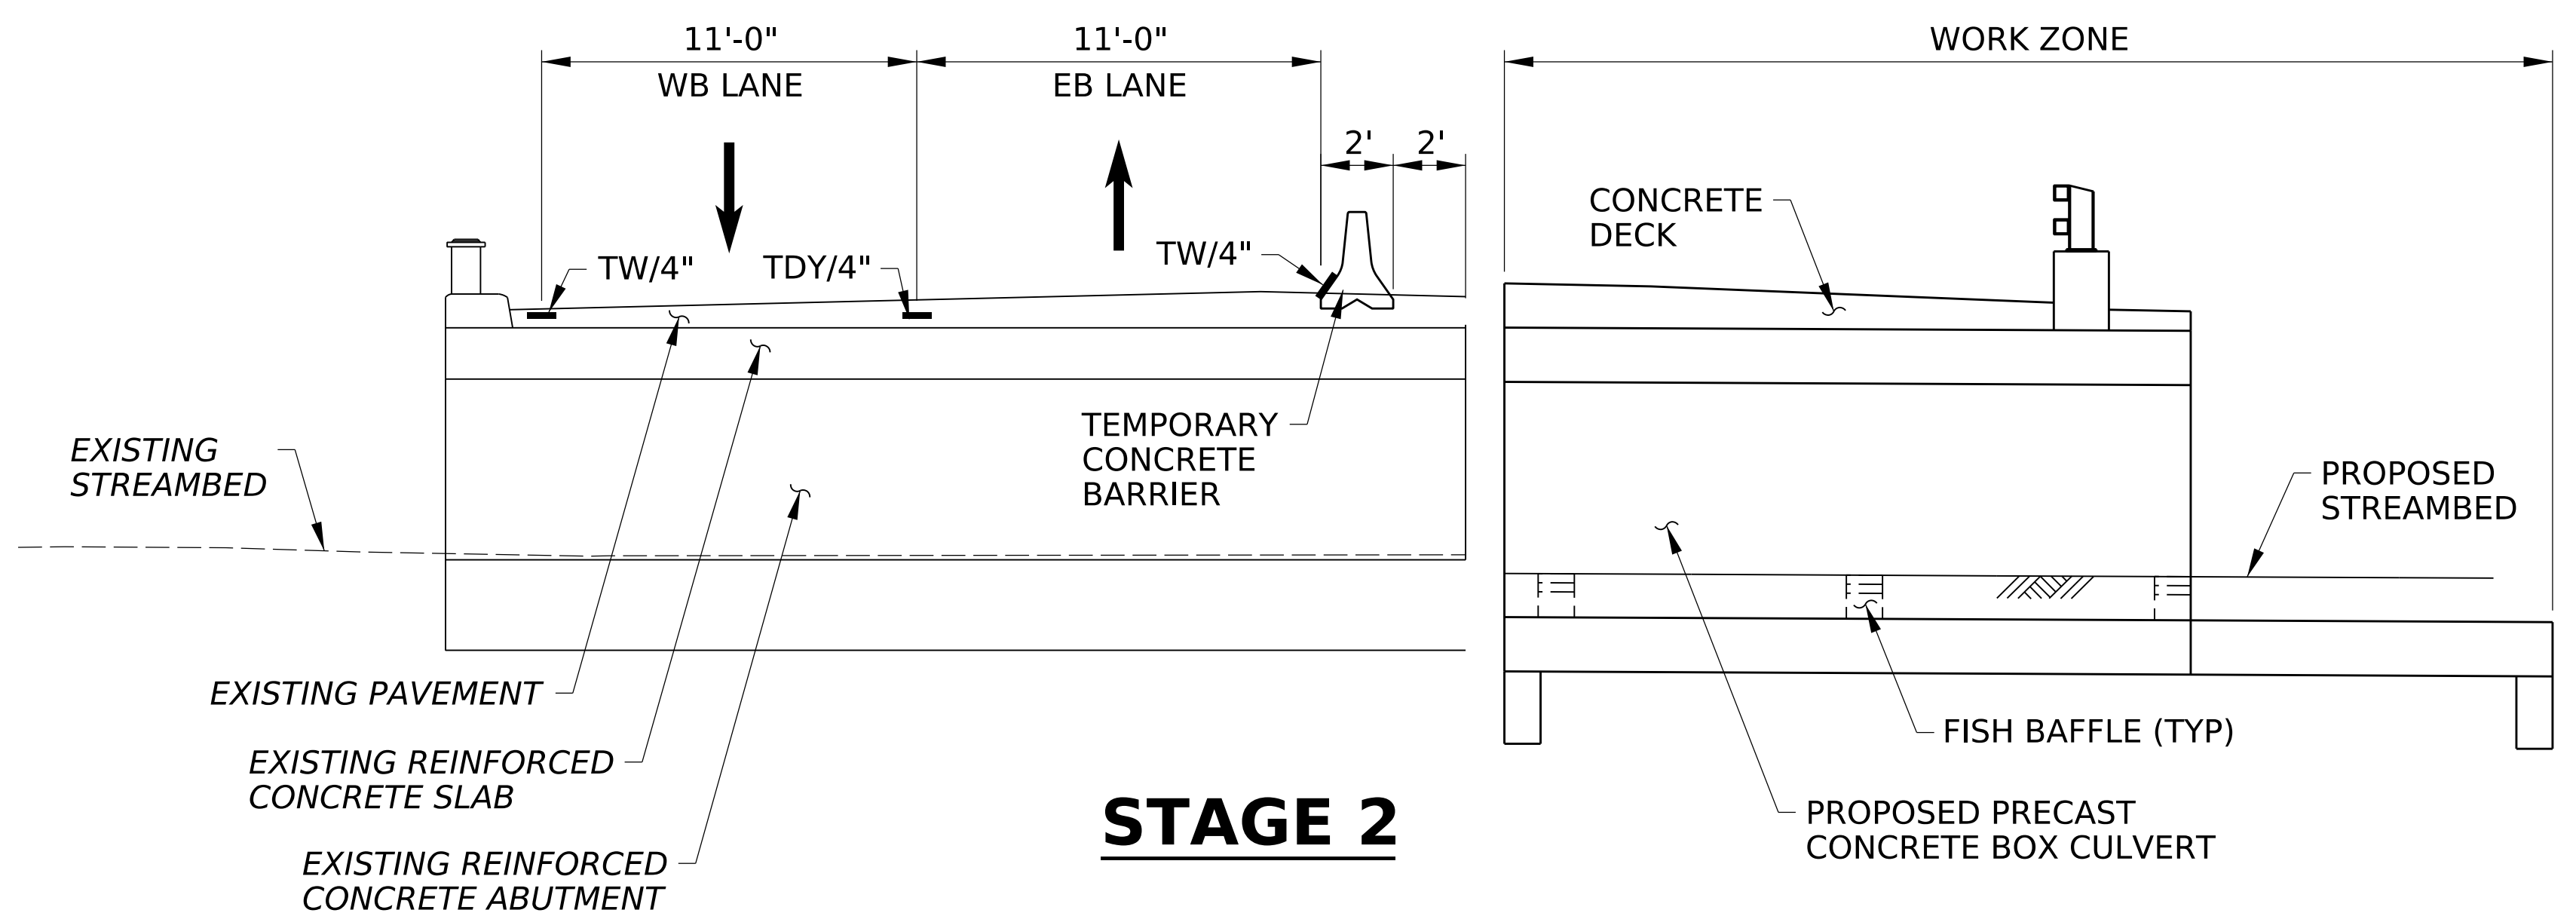

STAGE 2

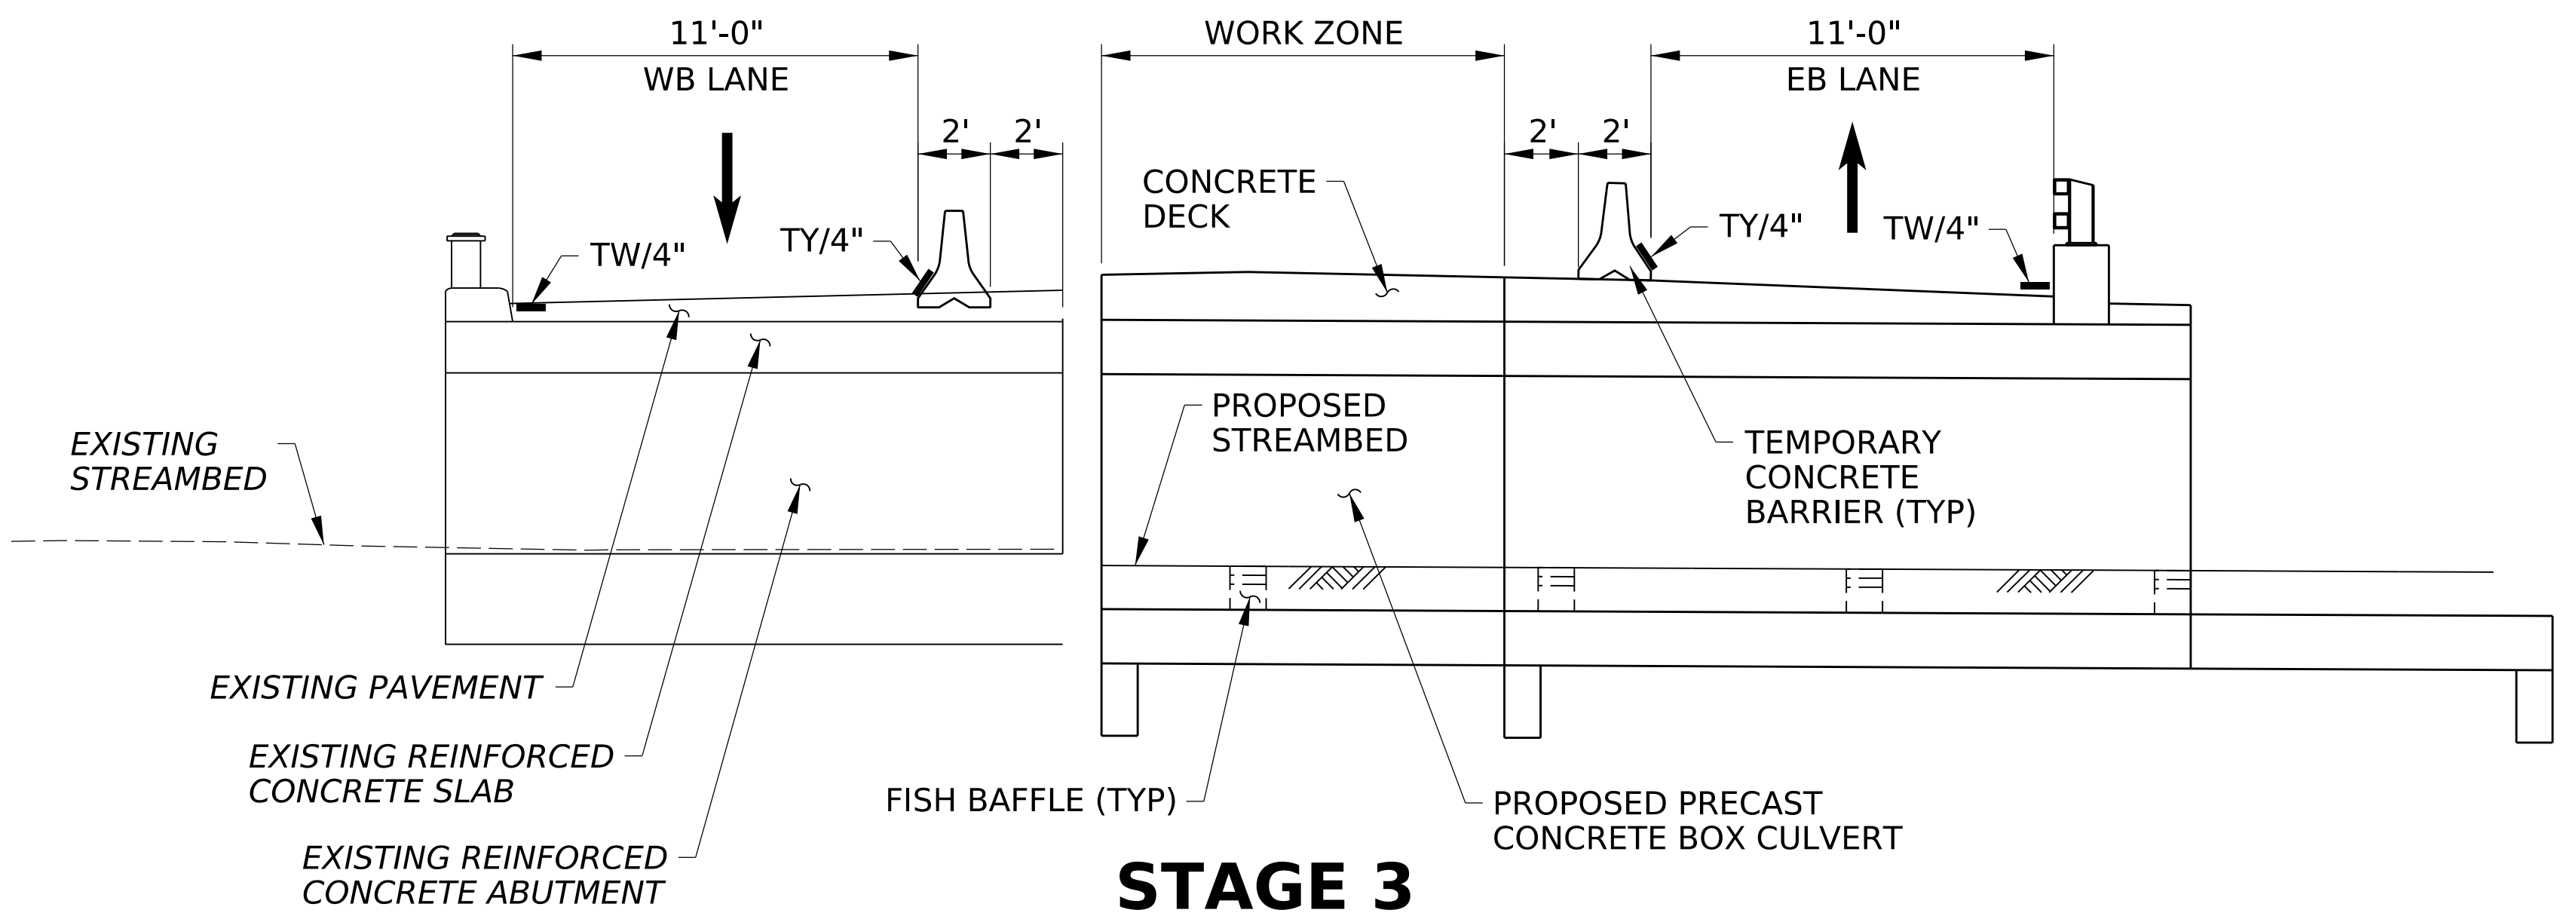

STAGE 3

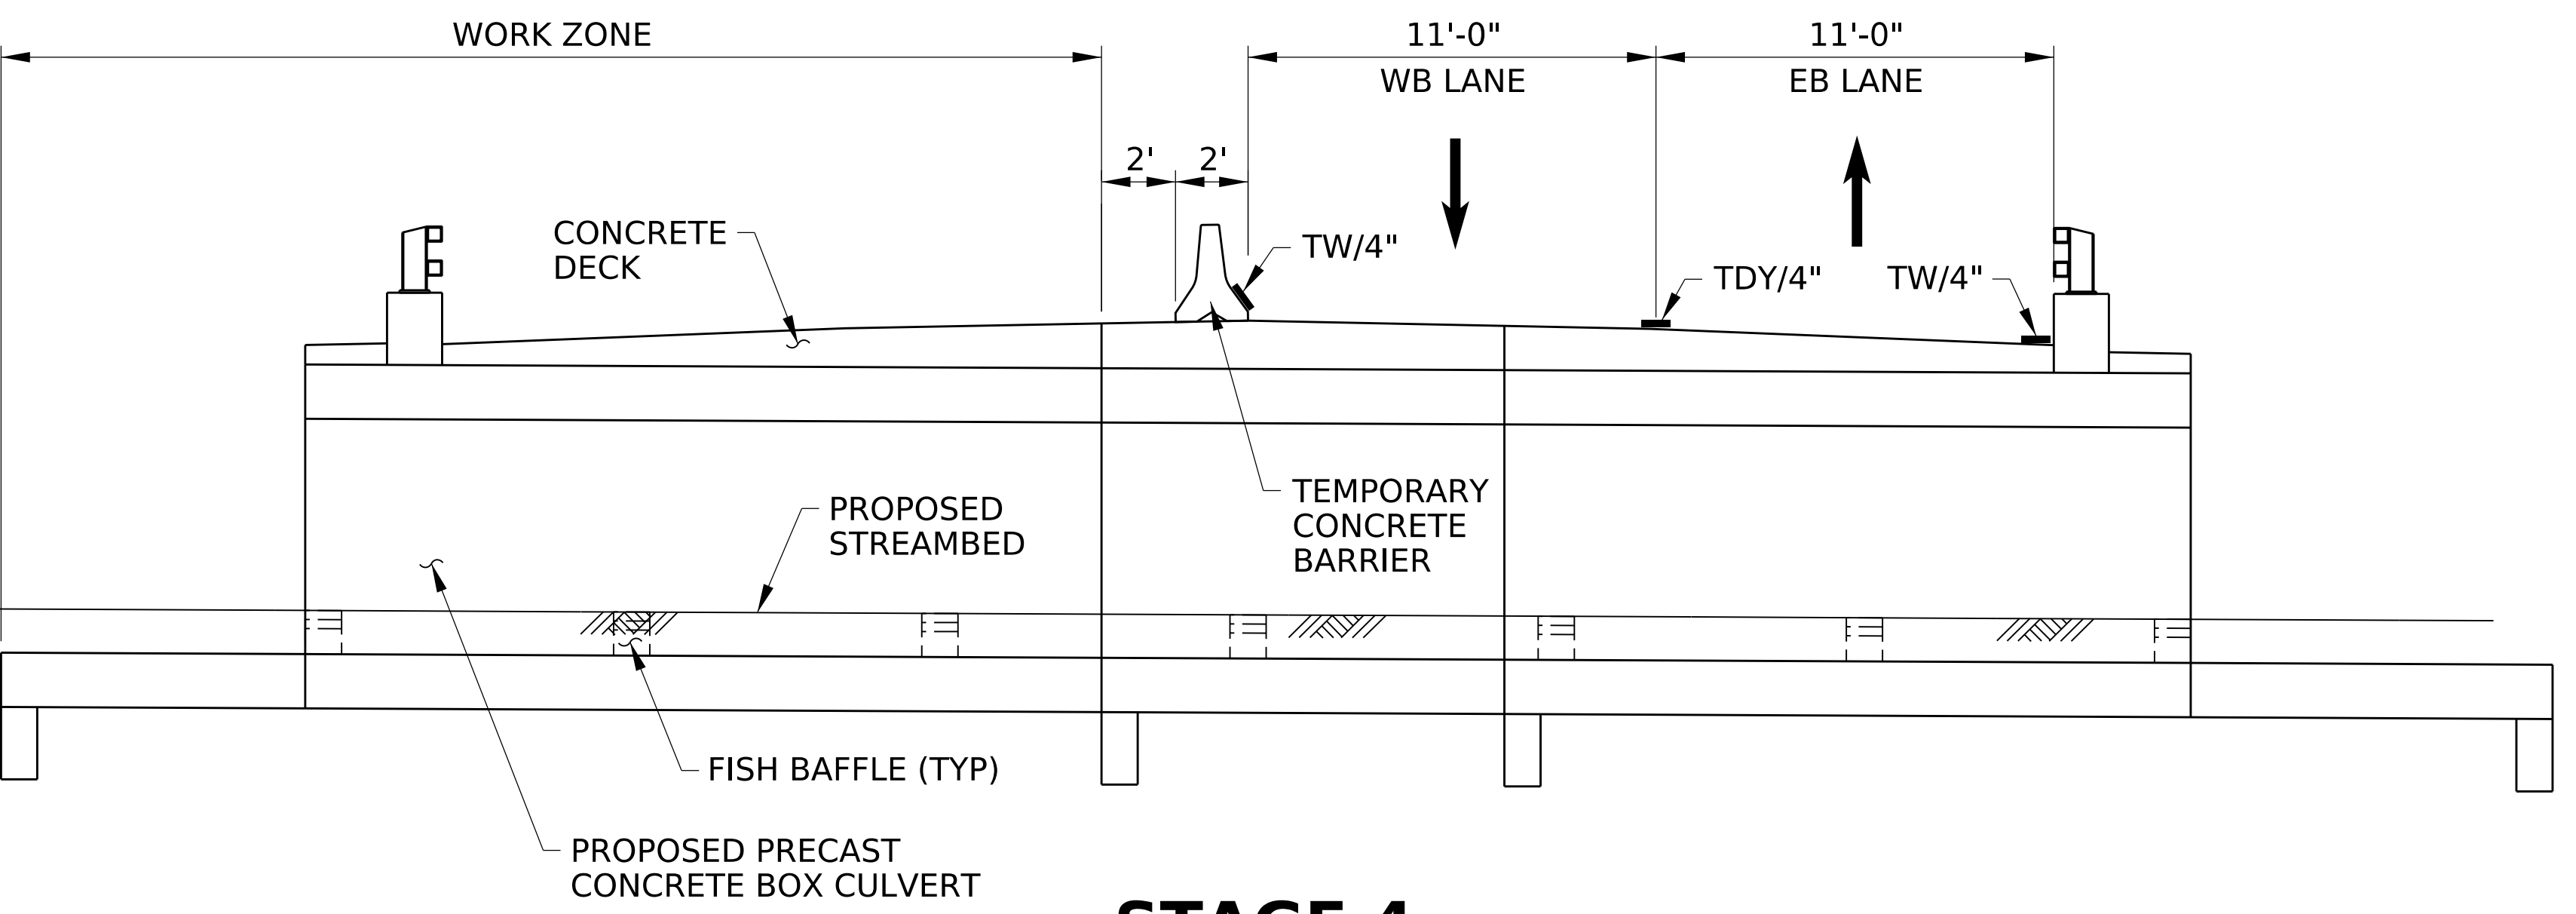

STAGE 4



ROADWAY VIEW FROM WEST APPROACH



NORTH ELEVATION VIEW

PRELIMINARY