


DISTRICT	COUNTY	ROUTE	SECTION	SHEET
6-0	PHILADELPHIA	3010	MSB	13 OF 81
CITY OF PHILADELPHIA				
REVISION NUMBER	REVISIONS	DATE	BY	

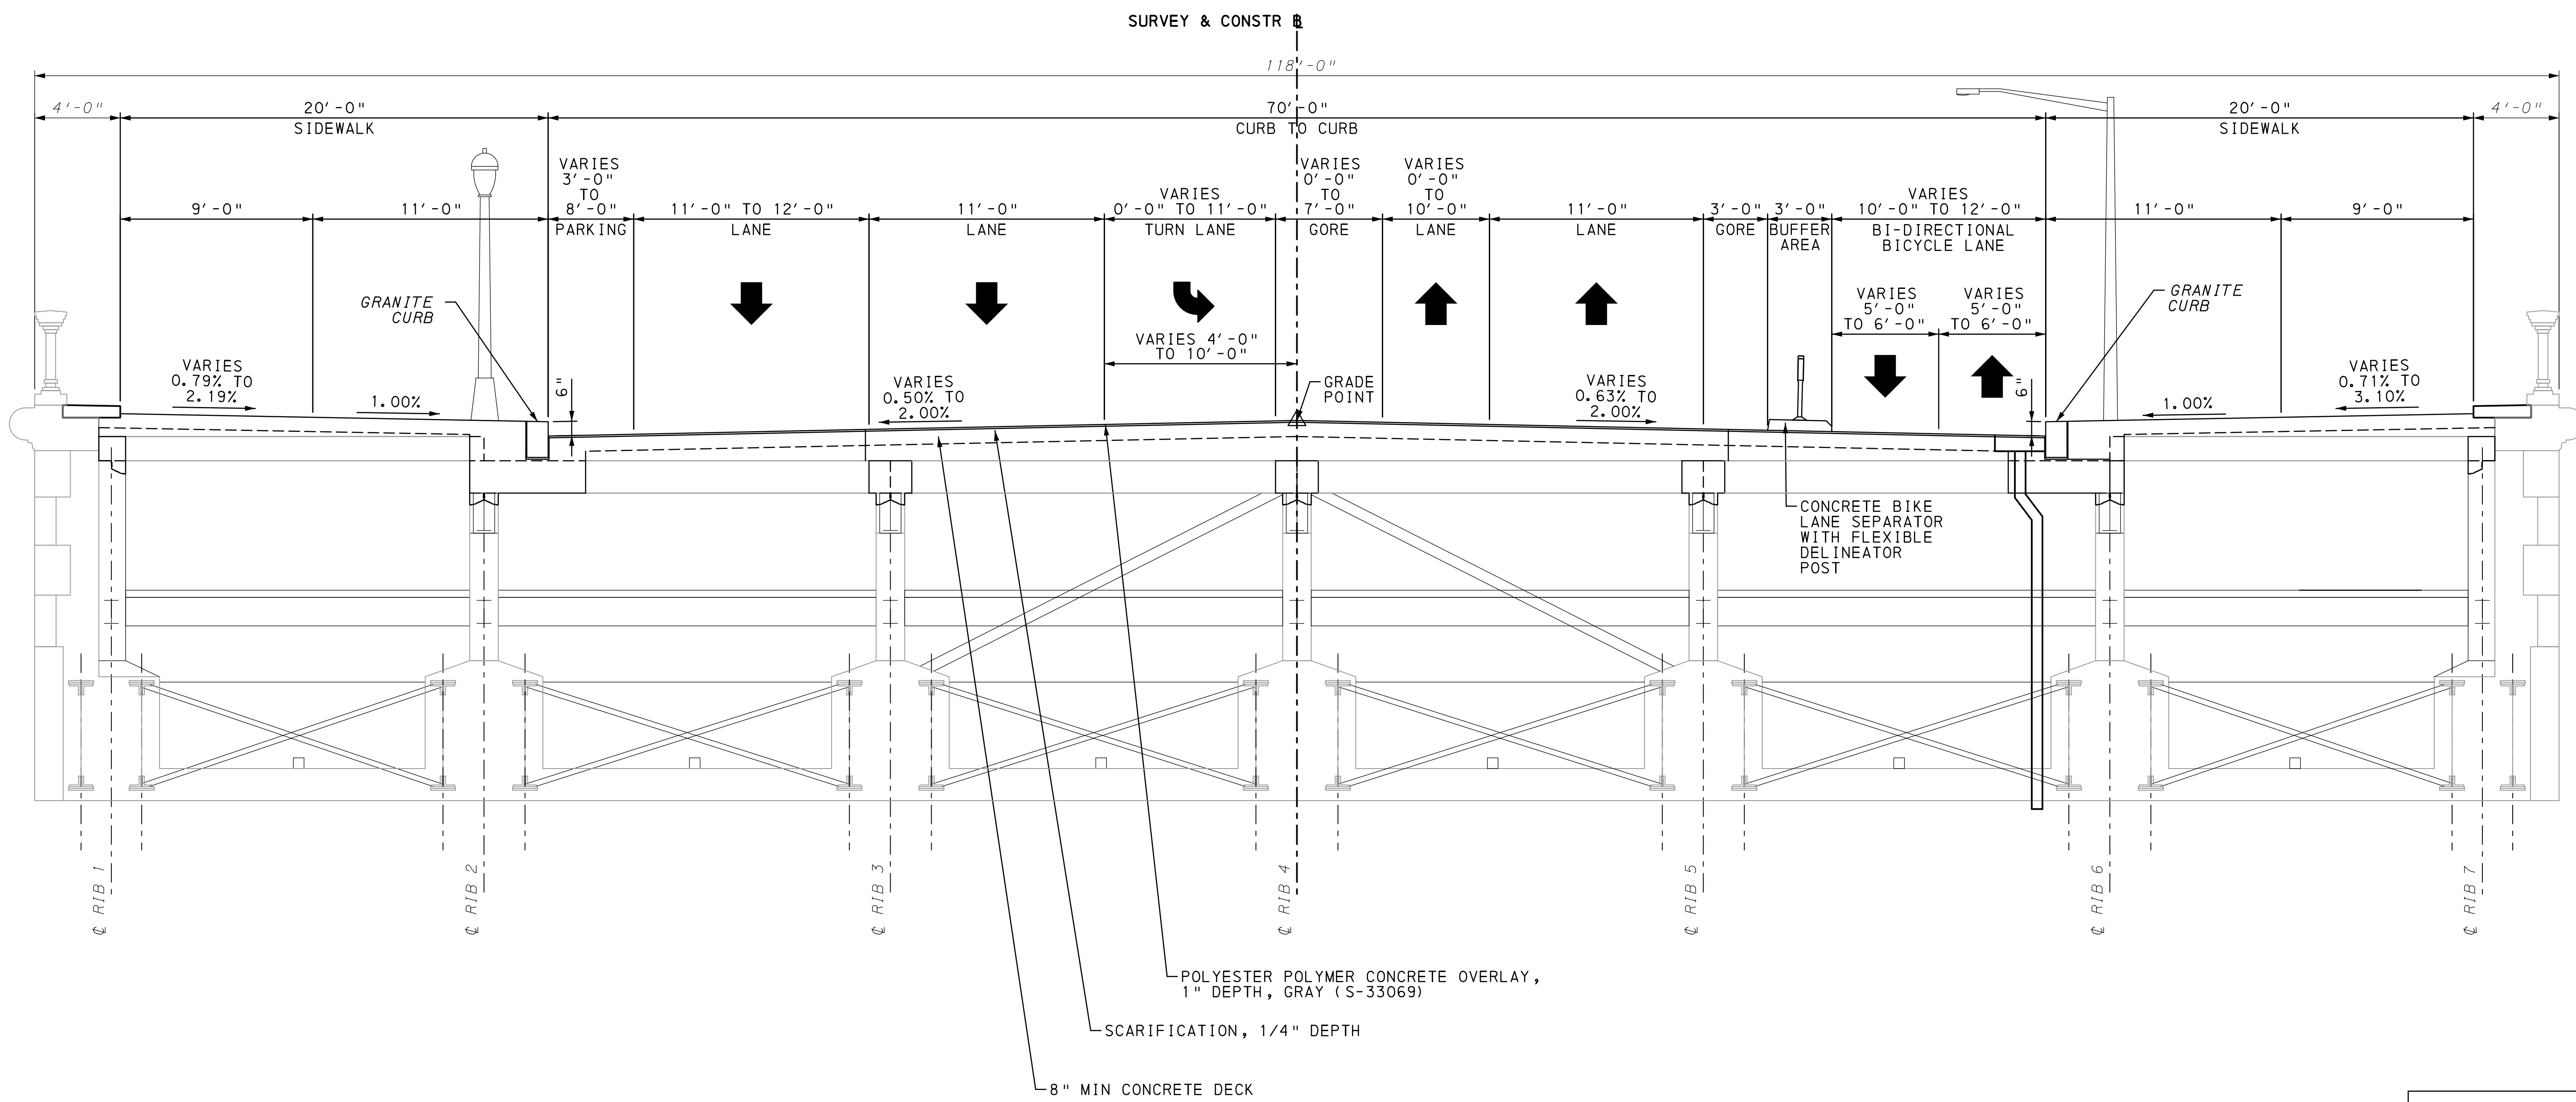

MARKET STREET OVER SCHUYLKILL RIVER
 LOOKING EAST
 NOT TO SCALE

OPERATOR: Y:\Pottsvill\30000s\30007.02\Eng_Docs\Work_files\JMB\MSB_TypSec40-90.dgn (Default)
 FILE NAME: Y:\Pottsvill\30000s\30007.02\Eng_Docs\Work_files\JMB\MSB_TypSec40-90.dgn (Default)