


SR 3010, Section MSB Project Proposed Improvements  
Market Street Two-Way Bicycle Facility

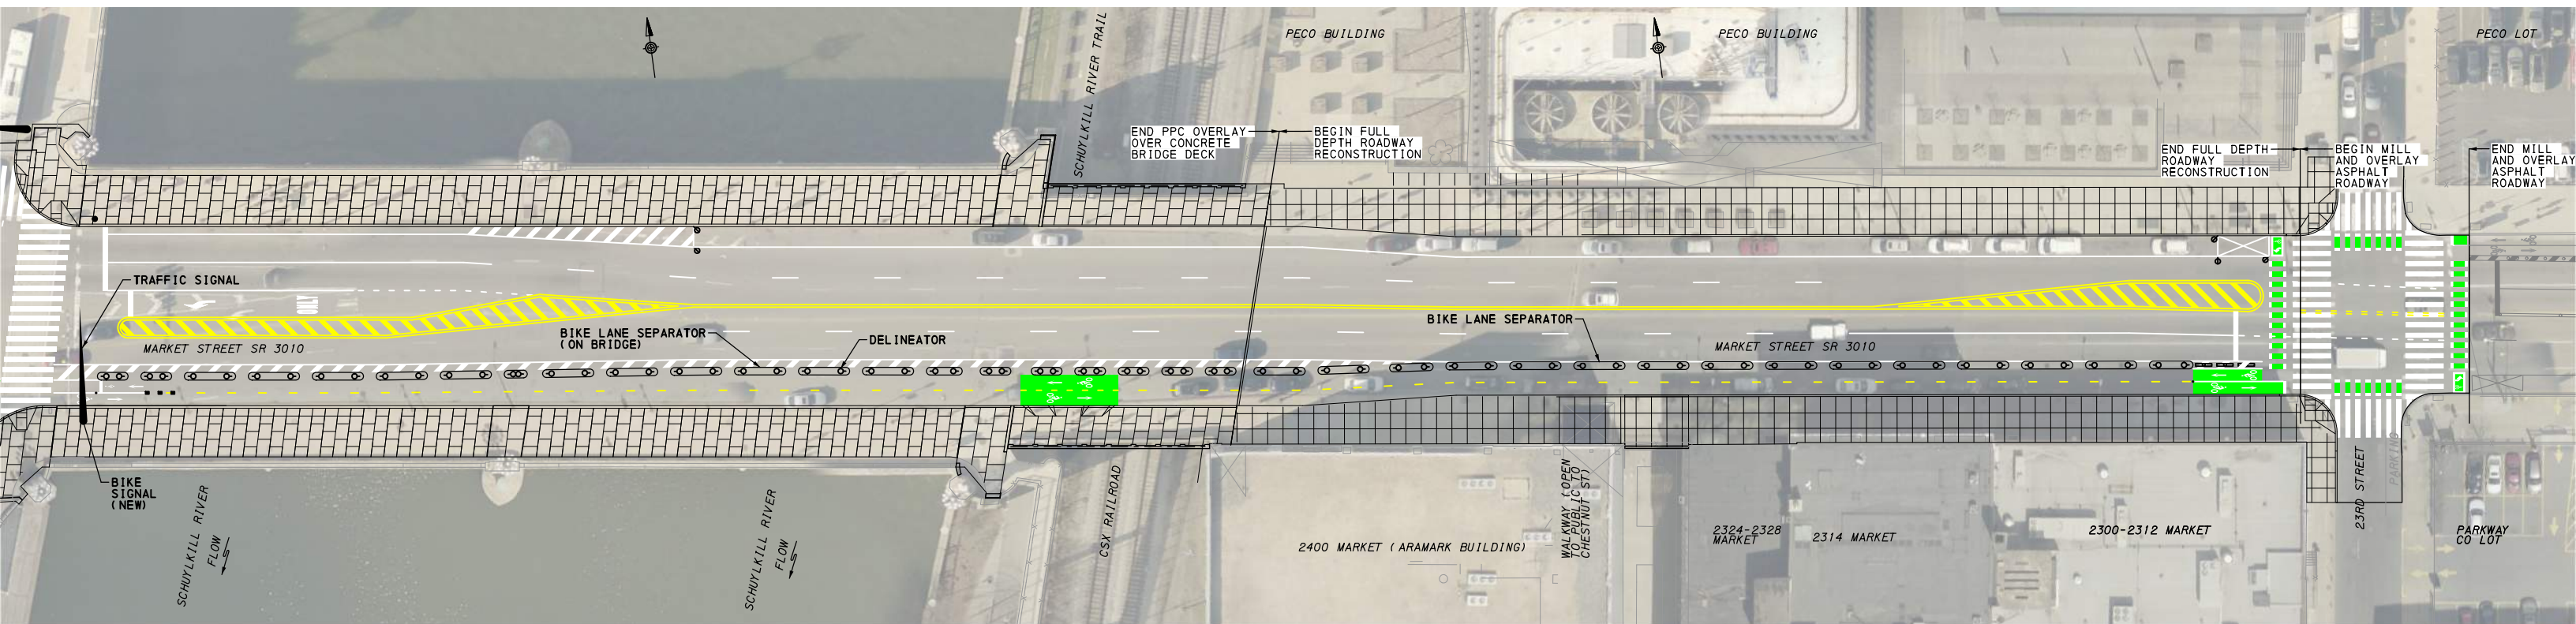

SR 3010, Section MSB Project Proposed Improvements  
Market Street Two-Way Bicycle Facility