



OPERATOR: coshelly
 FILE NAME: pw://PDEDPRAPPW01.pennndot.icl:Connect_Plan/DESIGN/Traffic Control Plan/150082CDR_TC
 OPERATOR: coshelly
 FILE NAME: pw://PDEDPRAPPW01.pennndot.icl:Connect_Plan/DESIGN/Traffic Control Plan/150082CDR_TC
 OPERATOR: coshelly
 FILE NAME: pw://PDEDPRAPPW01.pennndot.icl:Connect_Plan/DESIGN/Traffic Control Plan/150082CDR_TC

DISTRICT	COUNTY	ROUTE	SECTION	SHEET
6-0	CHESTER	82	CDR	1 OF 2
WEST MARLBOROUGH				
REV NO	REVISIONS	DATE	BY	APPD

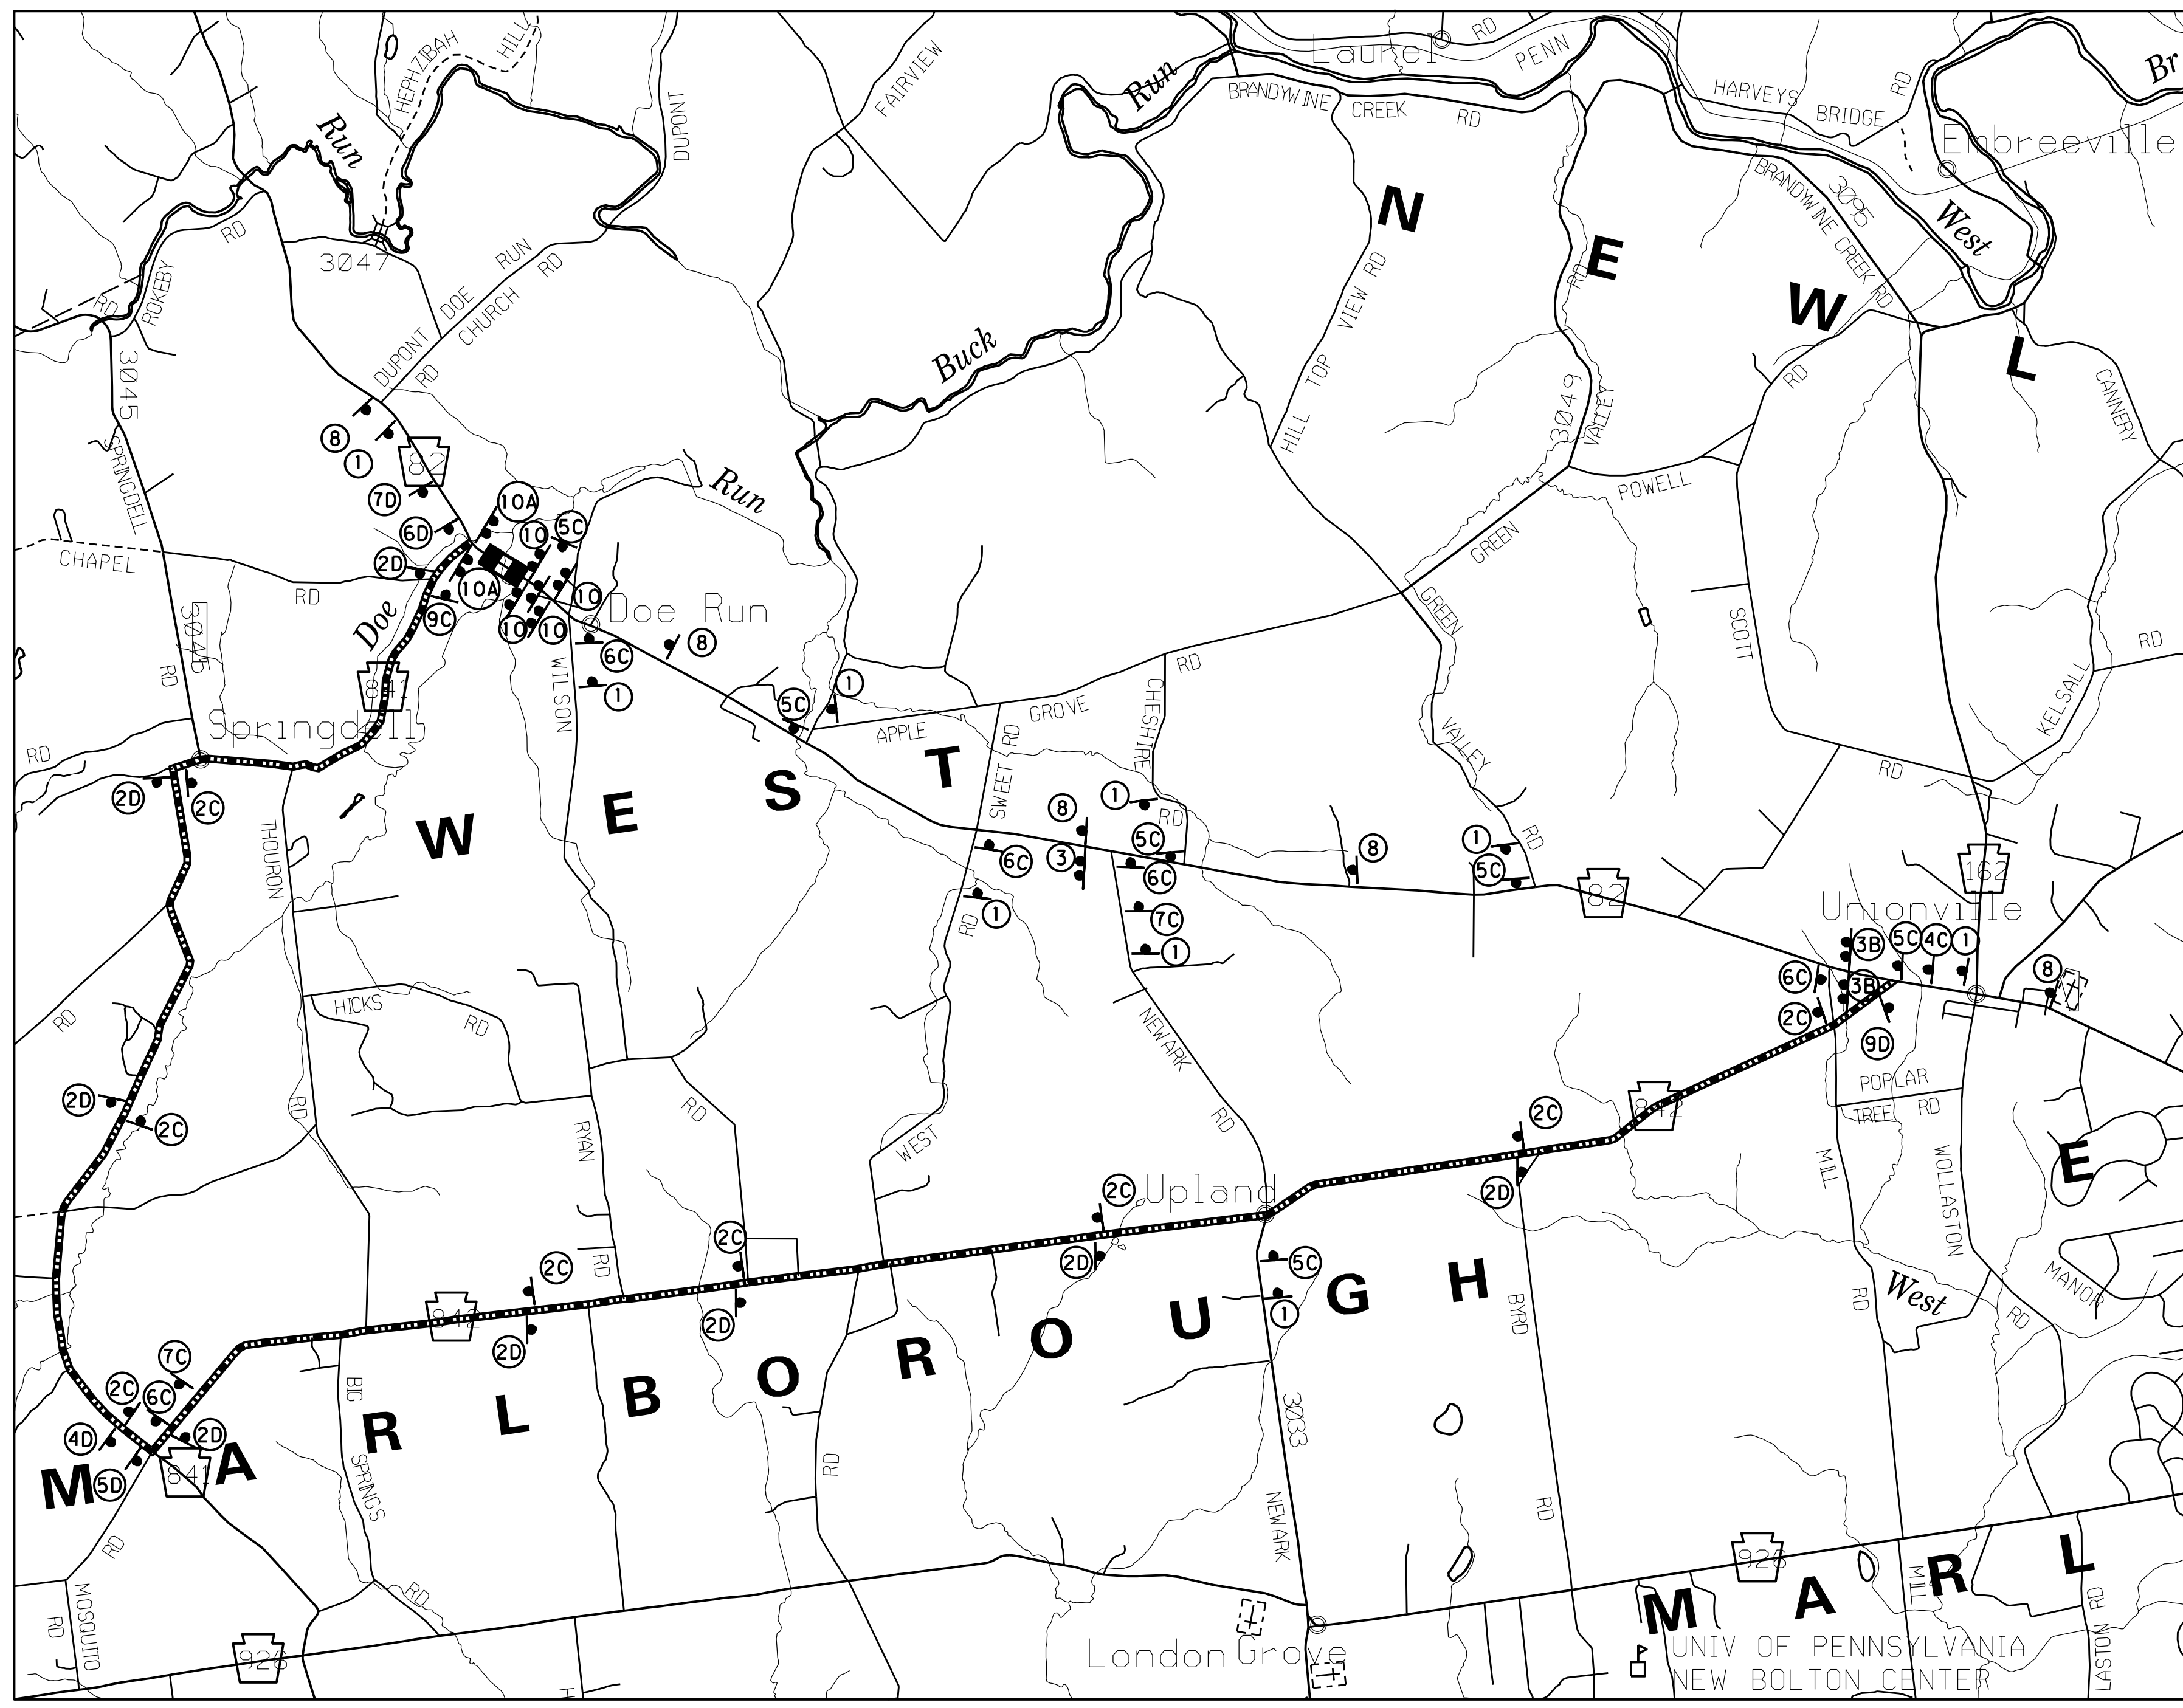

LEGEND

	DETOUR ROUTE
	PROJECT LOCATION
	SIGN
	SIGN ON TYPE III BARRICADE

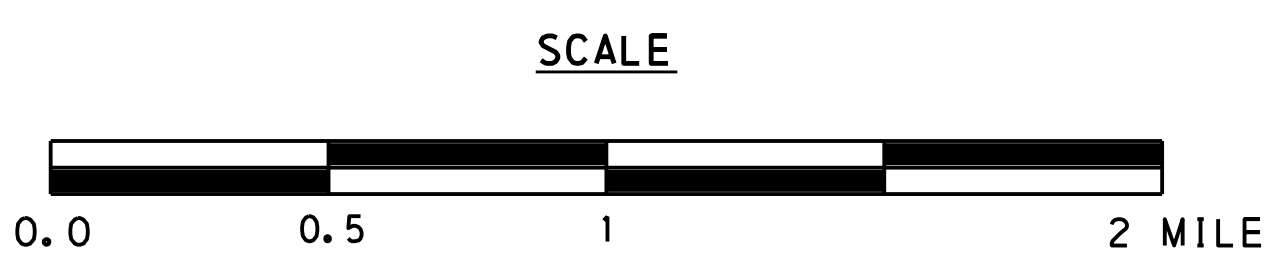

TABULATION OF TRAFFIC CONTROL DEVICES
 ITEM 0901-0001 (FOR INFORMATION ONLY)

SYM	SERIES	SIZE	AREA EACH SF	REMARKS	TOTAL QTY.	TOTAL AREA SF	TYPE B LIGHT	TYPE III BARRICADE	
1	W20-2	36"x36"	9.00	ADVANCE DETOUR	8	72.00	—	—	
	W30-1-6	20"x6"	0.83	DISTANCE (AHEAD)	8	6.64	—	—	
	M4-8	24"x12"	2.00	DETOUR MARKER	16	32.00	—	—	
2	M1-5	24"x24"	4.00	PENNSYLVANIA ROUTE MARKER	16	64.00	—	—	
	M6-3	21"x15"	2.19	STRAIGHT THROUGH MARKER	16	35.04	—	—	
3	R11-3B	48"x18"	6.00	BRIDGE OUT - LOCAL TRAFFIC ONLY	3	37.50	6	3	
	M4-8	24"x12"	2.00	DETOUR MARKER	2	4.00	—	—	
4	M1-5	24"x24"	4.00	PENNSYLVANIA ROUTE MARKER	2	8.00	—	—	
	M5-1L	21"x15"	2.19	ADVANCE 90 DEGREE LEFT TURN	2	4.38	—	—	
	M4-8	24"x12"	2.00	DETOUR MARKER	6	12.00	—	—	
5	M1-5	24"x24"	4.00	PENNSYLVANIA ROUTE MARKER	6	24.00	—	—	
	M6-1L	21"x15"	2.19	90 DEGREE LEFT TURN	6	13.14	—	—	
	M4-8	24"x12"	2.00	DETOUR MARKER	6	12.00	—	—	
6	M1-5	24"x24"	4.00	PENNSYLVANIA ROUTE MARKER	6	24.00	—	—	
	M6-1R	21"x15"	2.19	90 DEGREE RIGHT TURN	6	13.14	—	—	
7	M4-8	24"x12"	2.00	DETOUR MARKER	7	14.00	—	—	
	M1-5	24"x24"	4.00	PENNSYLVANIA ROUTE MARKER	7	28.00	—	—	
	M5-1R	21"x15"	2.19	ADVANCE 90 DEGREE LEFT TURN	7	15.33	—	—	
8	W20-3	36"x36"	9.00	ROAD CLOSED	5	45.00	—	—	
	W30-1-6	20"x6"	0.83	DISTANCE (AHEAD)	5	4.15	5	—	
9	M1-5	24"x24"	4.00	PENNSYLVANIA ROUTE MARKER	2	8.00	—	—	
	M4-8A	24"x18"	3.00	END DETOUR	2	6.00	—	—	
10	R-11-2-1	48"x30"	10.00	BRIDGE CLOSED	7	70.00	14	7	
A	M4-10R	48"x18"	6.00	DETOUR ARROW (RIGHT)	2	12.00	—	—	
B	M4-10L	48"x18"	6.00	DETOUR ARROW (LEFT)	2	12.00	—	—	
C	M3-1	24"x12"	2.00	NORTH MARKER	23	46.00	—	—	
D	M3-3	24"x12"	2.00	SOUTH MARKER	13	26.00	—	—	
TOTAL					99.61	191.00	648.32	25.00	10.00

TABULATION OF TRAFFIC CONTROL ITEMS

MAINTENANCE AND PROTECTION OF TRAFFIC DURING CONSTRUCTION	ADDITIONAL WARNING LIGHTS, TYPE B	ADDITIONAL TRAFFIC CONTROL SIGNS	
0901-0001 LS	0901-0231 DAY	0901-0240 SF	ENTIRE PROJECT
100	100		

RECOMMENDED _____
 ASSISTANT DISTRICT TRAFFIC ENGINEER

TRAFFIC CONTROL PLAN

DISTRICT	COUNTY	ROUTE	SECTION	SHEET
6-0	CHESTER	82	CDR	2 OF 2

WEST MARLBOROUGH				
REV NO	REVISIONS	DATE	BY	APPD

GENERAL NOTES

THIS WORK CONSISTS OF THE MAINTENANCE OF TRAFFIC AND THE PROTECTION OF THE TRAVELING PUBLIC APPROACHING THE CONSTRUCTION AREA AND WITHIN THE LIMITS OF CONSTRUCTION.

FURNISH, ERECT, PLACE, AND MAINTAIN TRAFFIC CONTROL SIGNS AND DEVICES AND MAINTAIN TRAFFIC DURING HOURS OF CONSTRUCTION AND AT ALL OTHER TIMES IN ACCORDANCE WITH THE METHODS INDICATED ON THESE DRAWINGS AND,

1. THE SPECIAL PROVISIONS OF THE CONTRACT,
2. PA CODE, TITLE 67, CHAPTER 212, OFFICIAL TRAFFIC CONTROL DEVICES,
3. PDT PUBLICATION NO. 213, TEMPORARY TRAFFIC CONTROL GUIDELINES,
4. FHWA MANUAL ON UNIFORM TRAFFIC CONTROL DEVICES,
5. PDT PUBLICATION NO. 35, APPROVED CONSTRUCTION MATERIALS (BULLETIN 15),
6. PDT PUBLICATION NO. 408, SPECIFICATIONS,
7. PDT PUBLICATION 111, TRAFFIC CONTROL - PAVEMENT MARKINGS AND SIGNING STANDARDS.

IMMEDIATELY UPON COMPLETION OF THE WORK, REMOVE THE DEVICES. THE DEPARTMENT WILL REMOVE ANY TRAFFIC CONTROL DEVICES ERECTED BY DEPARTMENT FORCES.

THE ENGINEER WILL INSPECT ALL TRAFFIC CONTROL DEVICES PRIOR TO START OF WORK.

COVER OR REMOVE ALL SIGNS NOT IN USE. DO NOT PLACE TAPE ON THE FACE OF ANY SIGN.

IN ADDITION TO MINIMUM VERTICAL CLEARANCE REQUIREMENTS, INSTALL SIGNS WITHIN UNPROTECTED AREAS SO THAT THE TOP IS NO LESS THAN NINE FEET ABOVE GRADE. SIGNS MOUNTED ON PORTABLE SUPPORTS FOR SHORT-TERM OPERATIONS ARE EXCLUDED.

USE TYPE III OR BETTER RETROREFLECTIVE SHEETING ON ALL LONG-TERM SIGNS AND TYPE III BARRICADE RAILS, UNLESS OTHERWISE NOTED.

DO NOT USE AUTOMATED FLAGGER ASSISTING DEVICES (AFAD) AS A TRAFFIC CONTROL DEVICE UNLESS OTHERWISE APPROVED IN WRITING BY THE DISTRICT TRAFFIC ENGINEER.

