
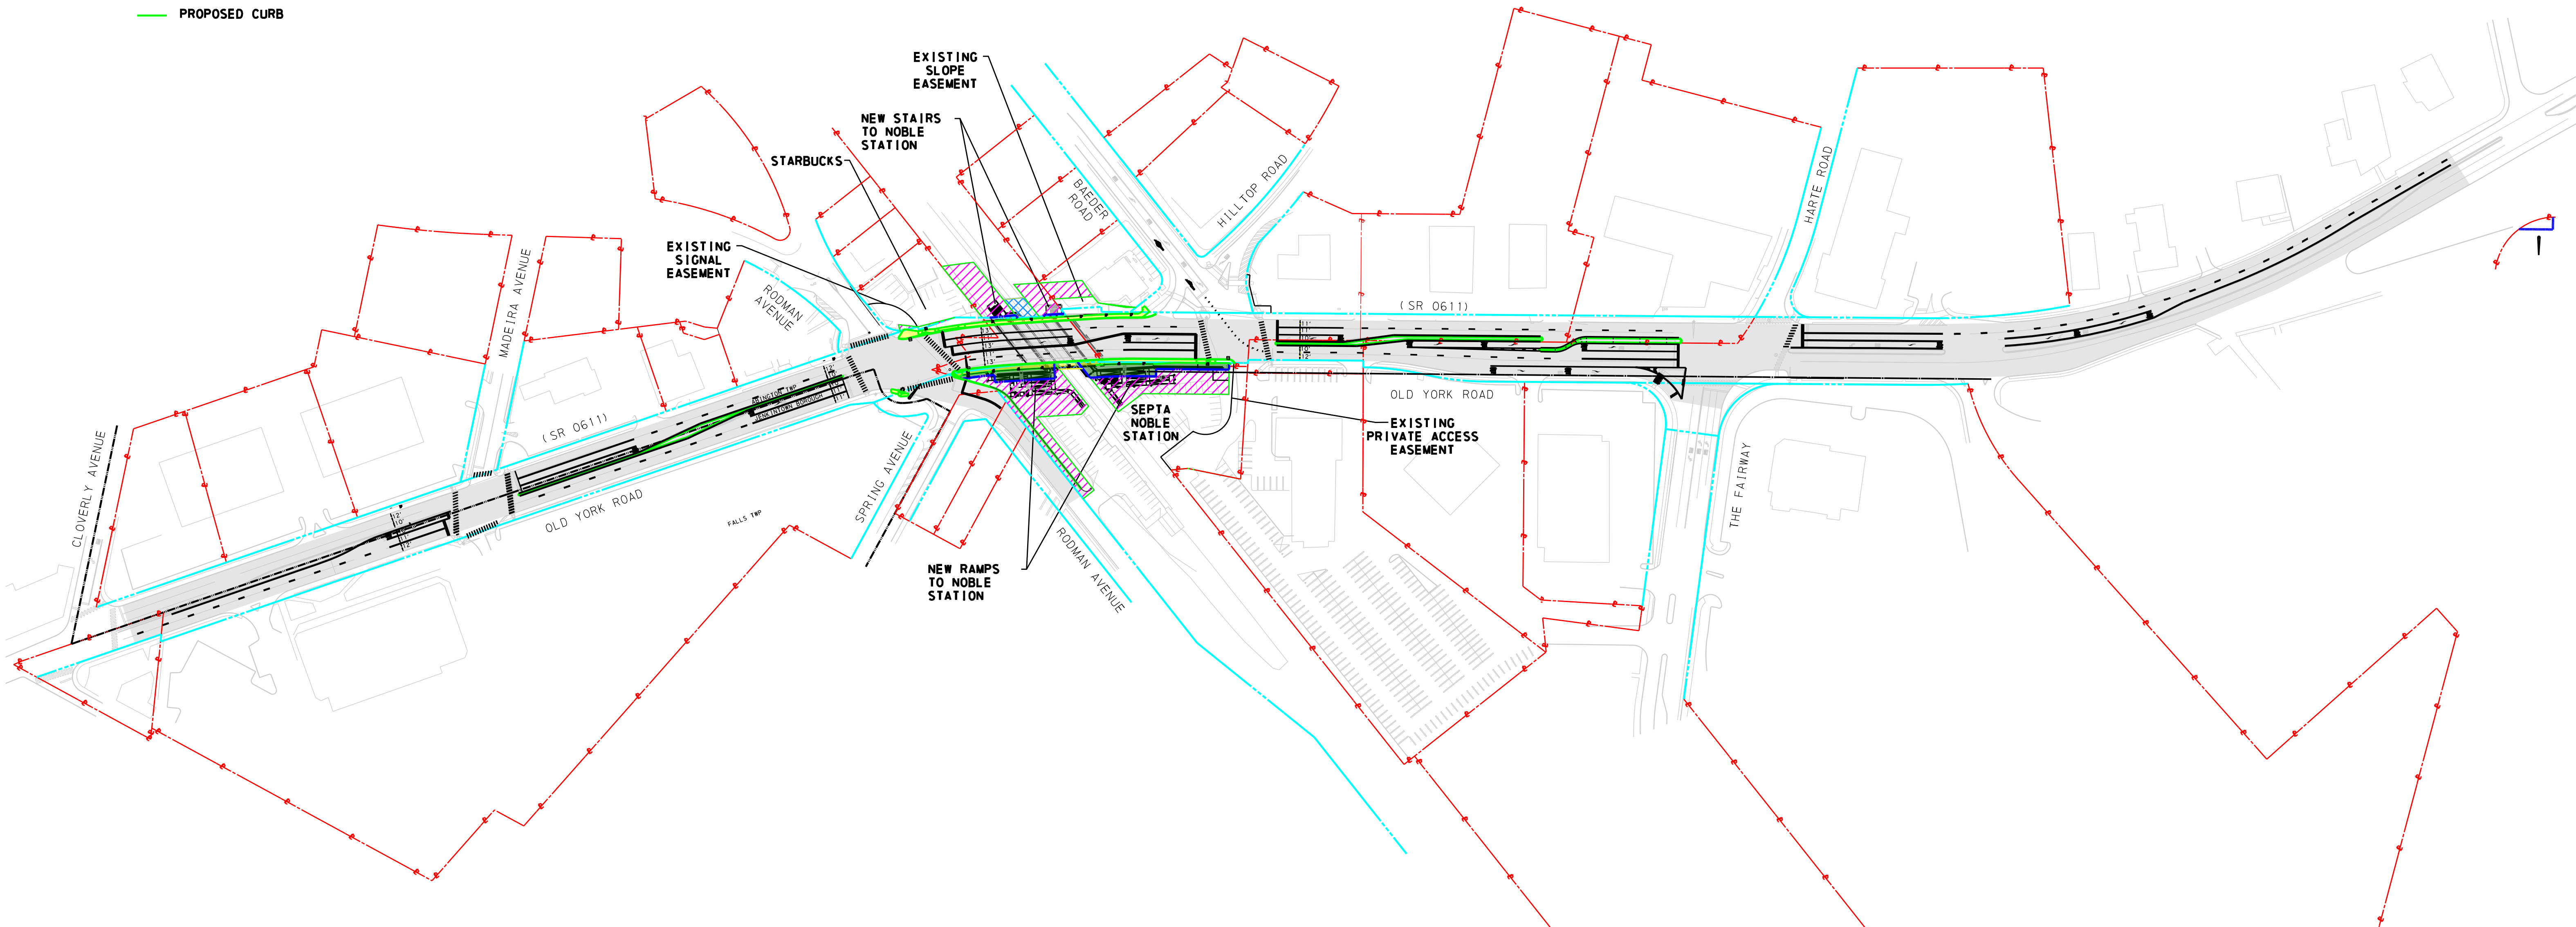


- PROPOSED REQUIRED RIGHT-OF-WAY
- PROPOSED TEMPORARY CONSTRUCTION EASEMENT
- PROPOSED AERIAL EASEMENT
- PROPOSED ROADWAY IMPROVEMENTS
- PROPOSED SIDEWALK
- PROPERTY LINE
- LEGAL RIGHT-OF-WAY LINE
- PROPOSED CURB

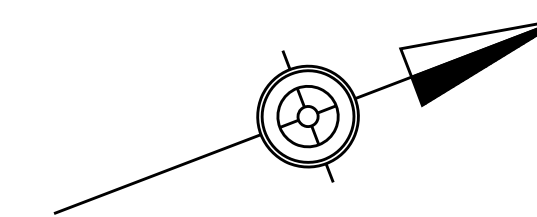

SR 0611, SECTION MBR  
 OLD YORK ROAD  
 BRIDGE REPLACEMENT PROJECT  
 MPMS# 16214  
 APRIL 2023