


**SR 0083-103
YORK TOWNSHIP
YORK COUNTY
BRIDGE SUBSTRUCTURE REHABILITATION PROJECT**

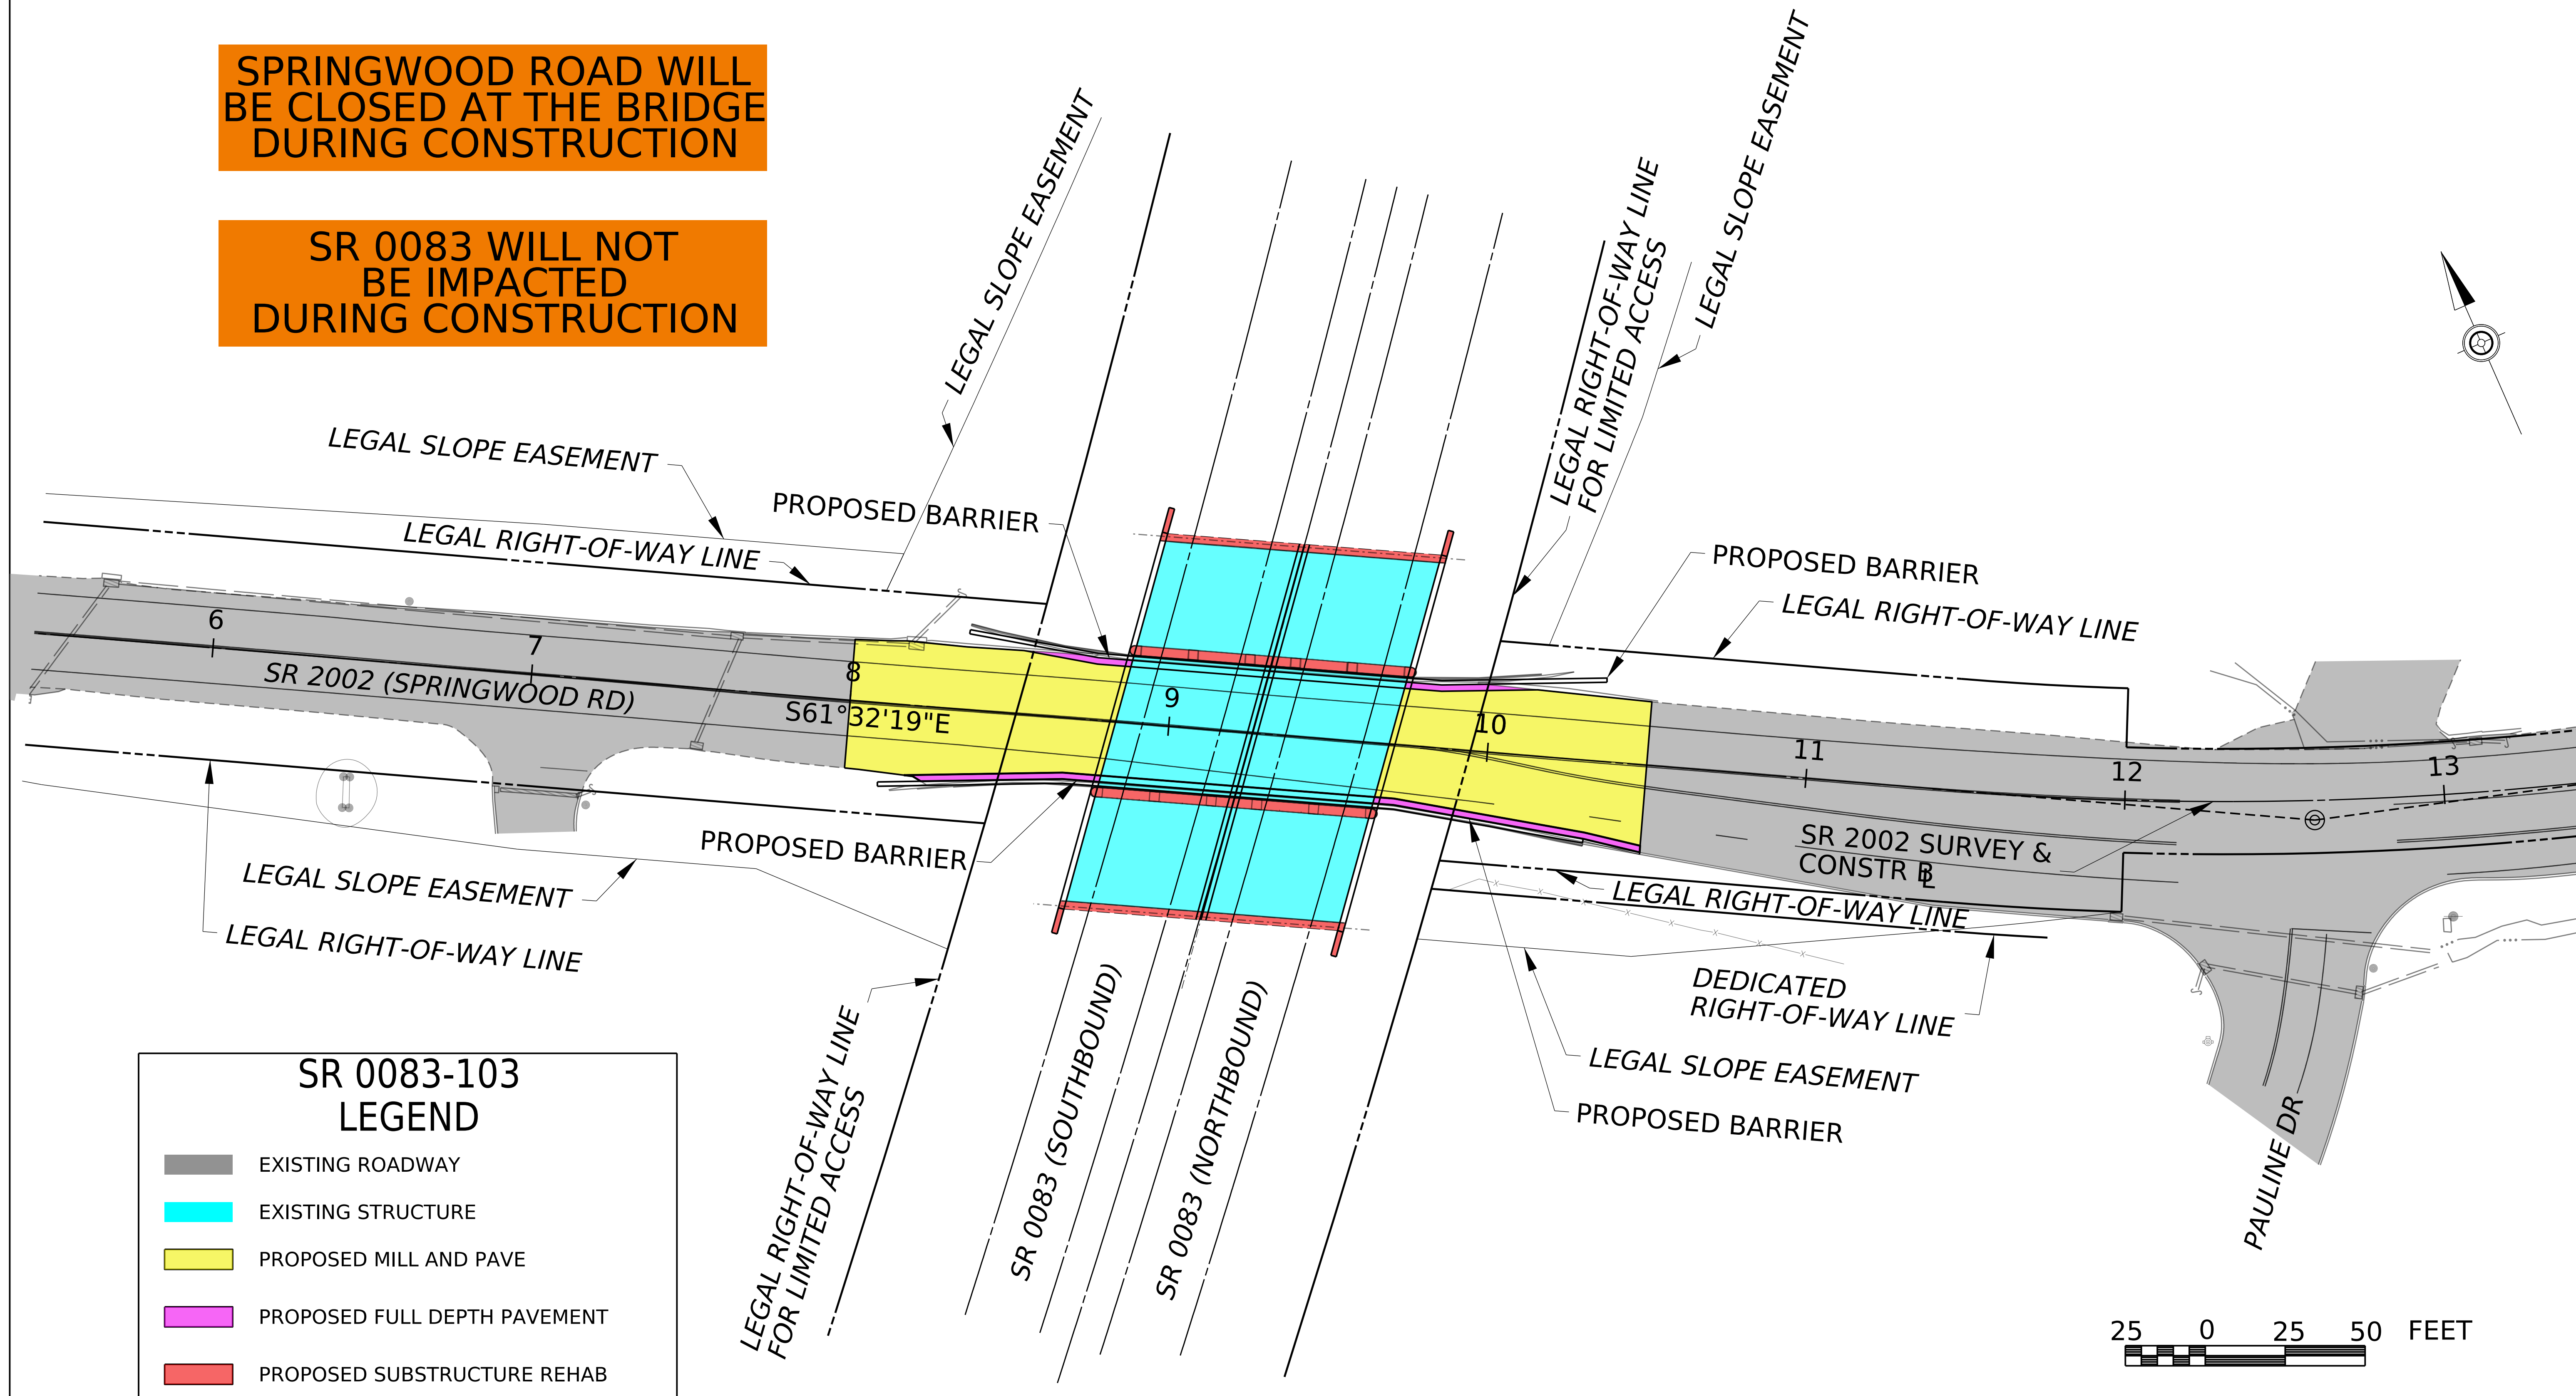

SPRINGWOOD ROAD WILL BE CLOSED AT THE BRIDGE DURING CONSTRUCTION

SR 0083 WILL NOT BE IMPACTED DURING CONSTRUCTION



SR 0083-103 LEGEND	
	EXISTING ROADWAY
	EXISTING STRUCTURE
	PROPOSED MILL AND PAVE
	PROPOSED FULL DEPTH PAVEMENT
	PROPOSED SUBSTRUCTURE REHAB

PROPOSED DESIGN CONCEPT