


State Route 1018, Section D50 Old Route 11 over Norfolk Southern Railroad

Preliminary Plans Display

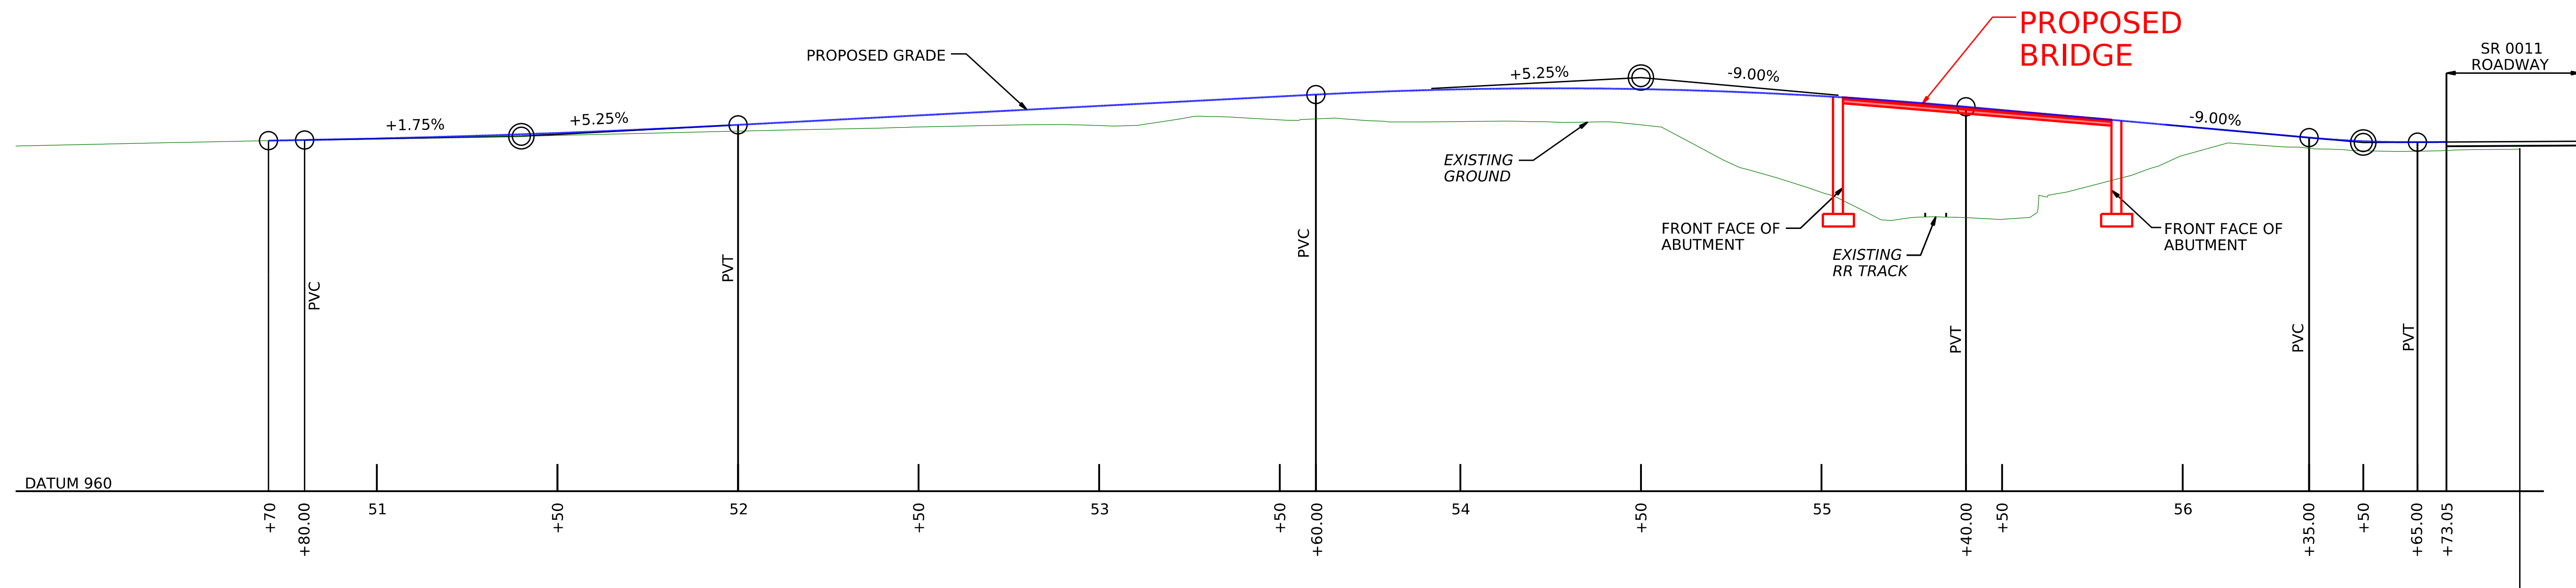

SR 1018 PROFILE

SR 1018 - BRIDGE REPLACEMENT PROJECT SCHEDULE

PRELIMINARY DESIGN	2022 TO 2024
FINAL DESIGN	2024 TO 2025
BID OPENING	FALL 2025
CONSTRUCTION COMPLETE	FALL 2027

GENERAL PROFILE AND SCHEDULE