
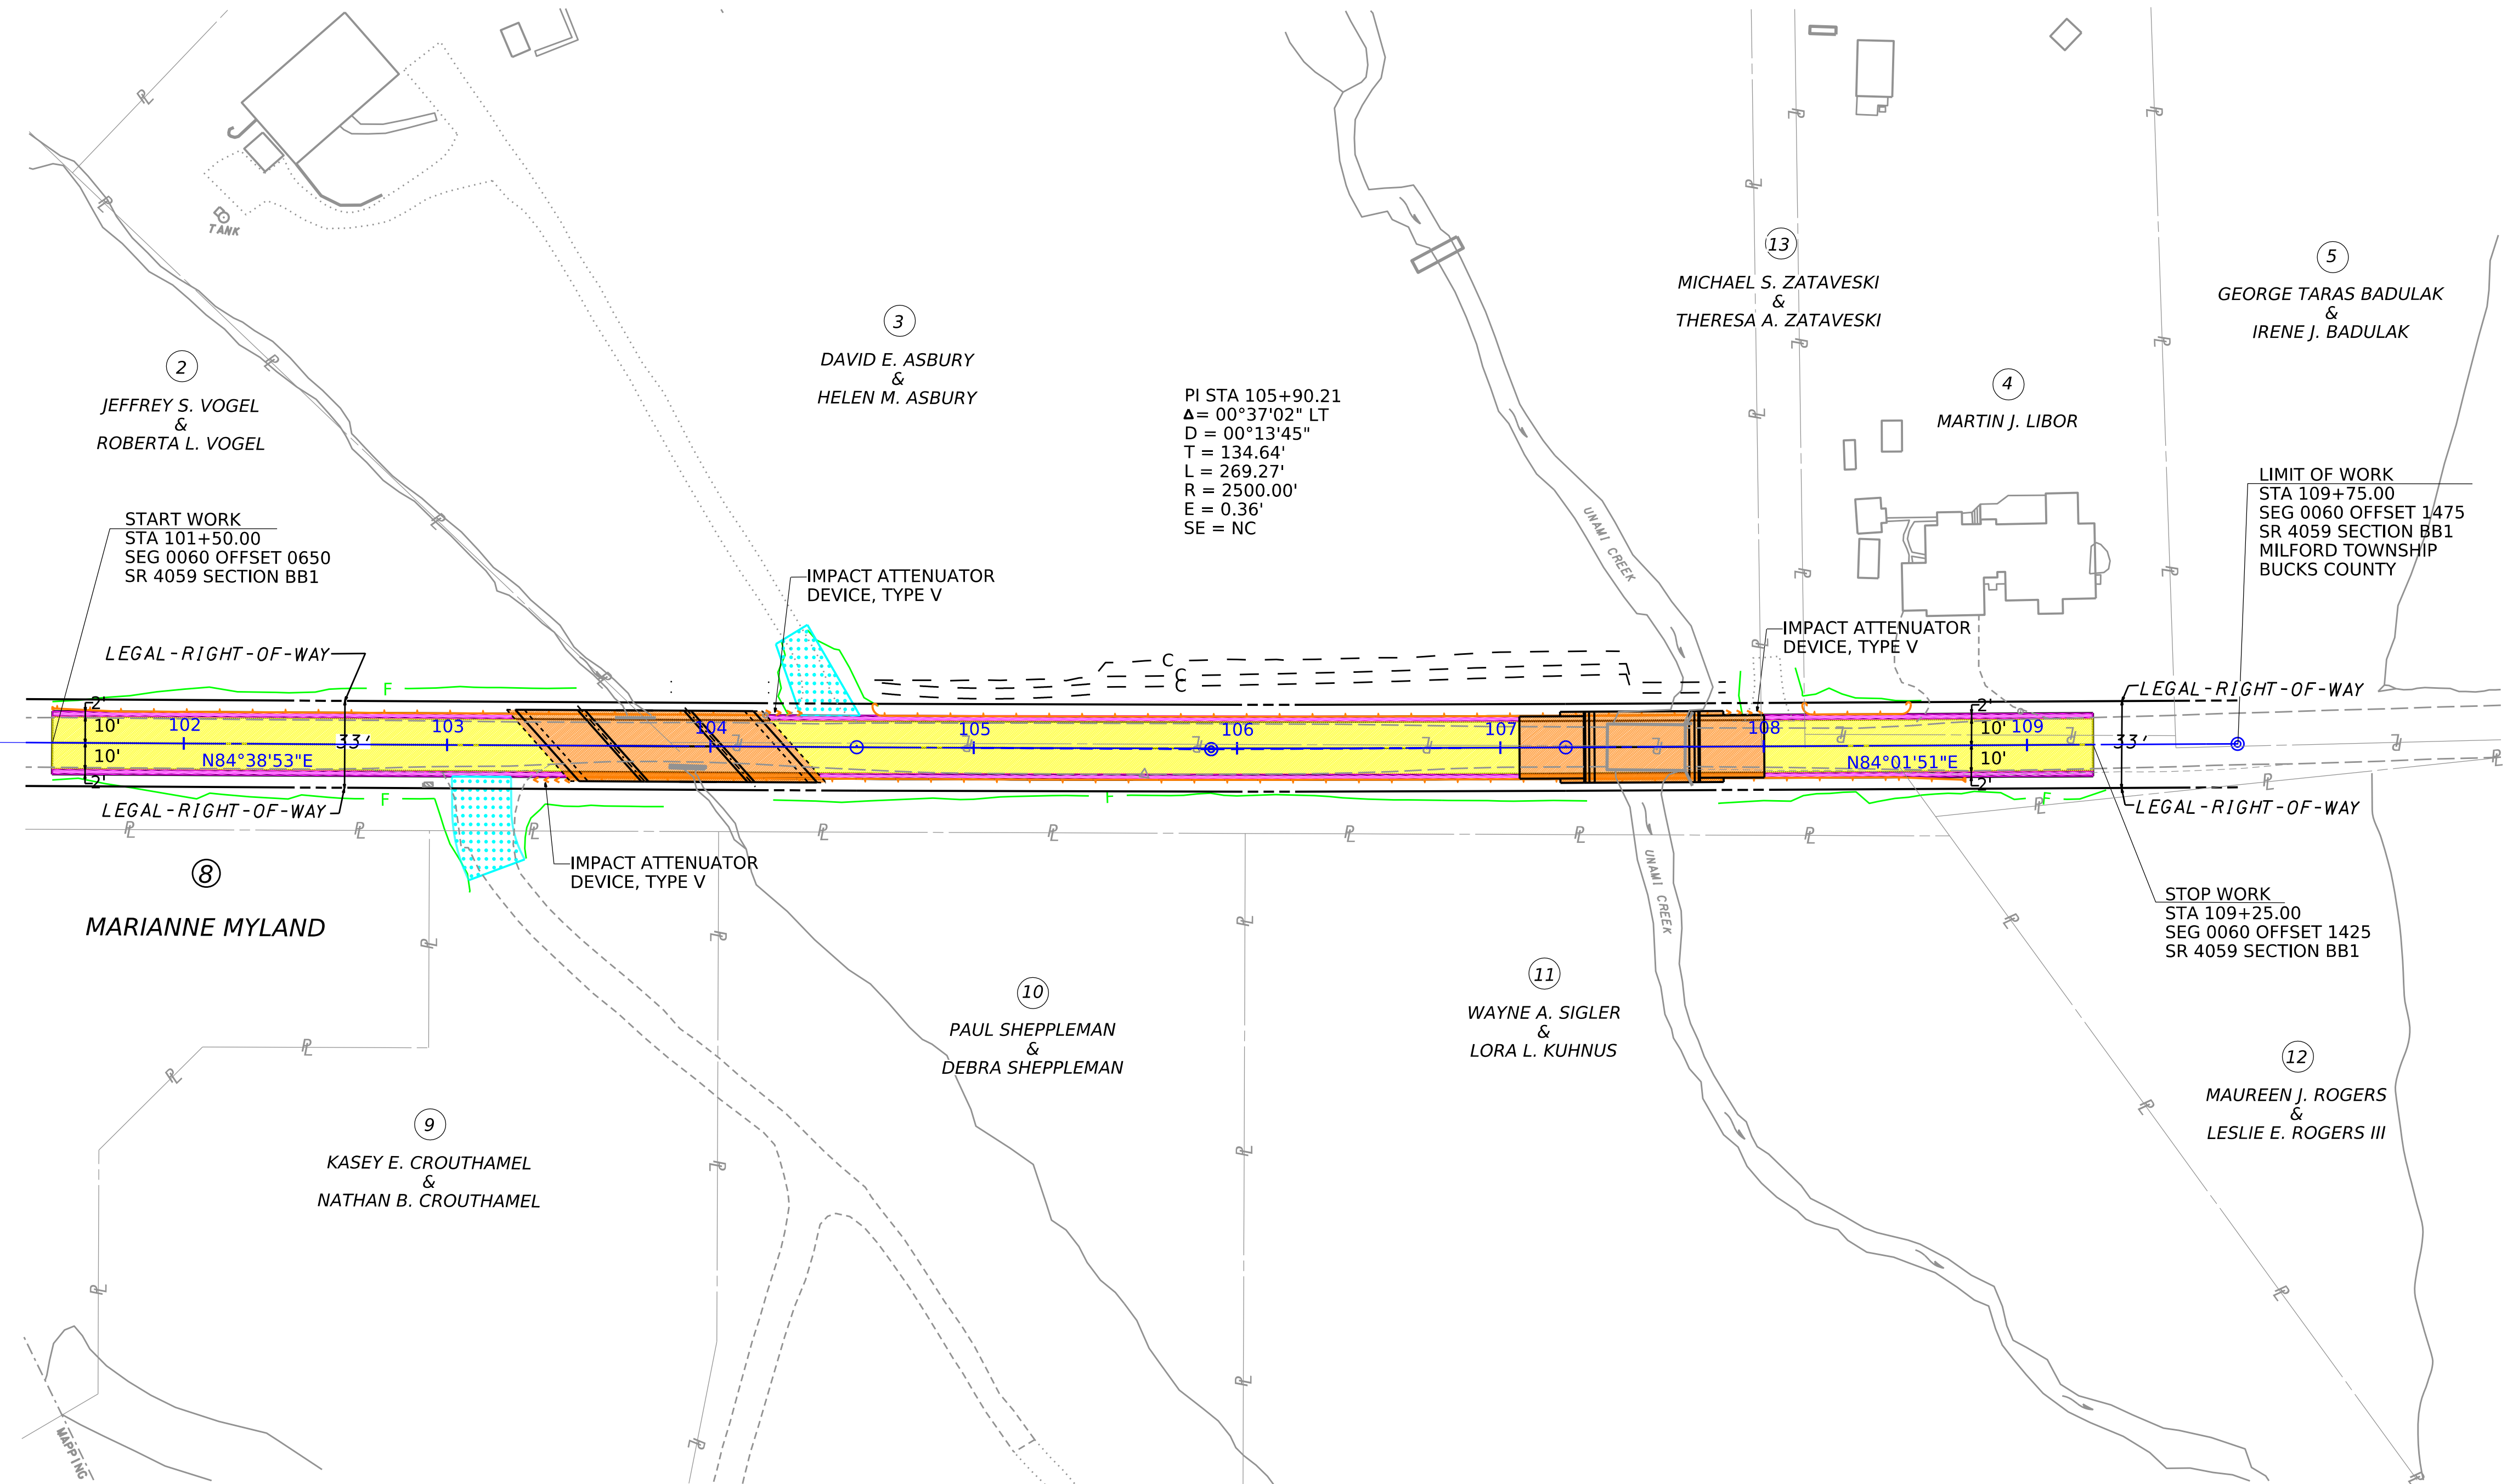


OPERATOR: hiv
 FILE NAME: p:\PDEDCRAPPW01.penn.dot\ct:Connect_P\Projects\Documents\OpenRoads\Projects\06\09\09-Bucks\09 4059 BB1 (69823)\Roadway\R1 WORKSPACE CADD FILES\Reference files\SR 4059 Plan Presentation\tdgn 6-JUN-2023 19:08

DISTRICT	COUNTY	ROUTE	SECTION	SHEET
6-0	BUCKS	4059	BB1	1 OF 1


REV NO	REVISIONS	DATE	BY	APPD

MILFORD TOWNSHIP

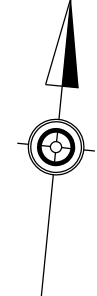

LEGEND

- 10' LANE FULL DEPTH RECONSTRUCTION
- 2' SHOULDER FULL DEPTH RECONSTRUCTION
- BRIDGE RECONSTRUCTION
- DRIVEWAY ADJUSTMENT

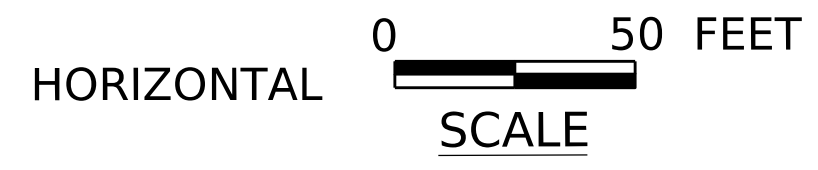

LIMIT OF WORK
 STA 101+00.00
 SEG 0060 OFFSET 0600
 SR 4059 SECTION BB1
 MILFORD TOWNSHIP
 BUCKS COUNTY

STOP WORK
 STA 109+25.00
 SEG 0060 OFFSET 1425
 SR 4059 SECTION BB1

LIMIT OF WORK
 STA 109+75.00
 SEG 0060 OFFSET 1475
 SR 4059 SECTION BB1
 MILFORD TOWNSHIP
 BUCKS COUNTY